

NOTES:

Do not scale for construction. Figured dimensions only to be taken from this drawing. Check dimensions on site and report discrepancies back to the Architect. All areas have been measured from current drawings. They may vary because of (e.g) survey, Construction tolerances, Statutory requirements or re-definition of the area to be measured.

This drawing has been prepared in accordance with the scope Corgan's appointment to its Client and subject to the T&Cs of that appointment. Corgan accepts no responsibility for the use of this document for any other purpose.

This drawing is to be read in conjunction with all relevant drawings and specifications from other disciplines. Please refer to Civil, Landscape and M&E drawing where referenced.

© Crown Copyright and database right 2024  
All rights reserved. Ordnance Survey licence AC0000846283

LEGEND

**SITE BOUNDARY**  
20.16 Acre

**ADJACENT OWNERSHIP BOUNDARY**  
54.51 Acre

**TOTAL BOUNDARY AREA**  
74.67 Acre

Rev	Revision Description	Date	Author	Reviewer
01	ISSUE FOR PLANNING	12.12.24	JB	

PLANNING

**Client:** Manor Farm Propco Limited

**Project:** Manor Farm

**Address:** Poyle Road, Slough, SL3 0BL,  
England, U.K.

Title:

PROPOSED PARCEL A PLAN


Scale	As Proposed	Site	AO
Date	12.12.2024	Drawn	JB

Job Number: 24030.0000 Checked: YC

CON COR ZZ ZZ D SK 00116

Project | Originate | Functional | Spatial | Form | Structure | Location

STATUS: S3 REVISION: P01

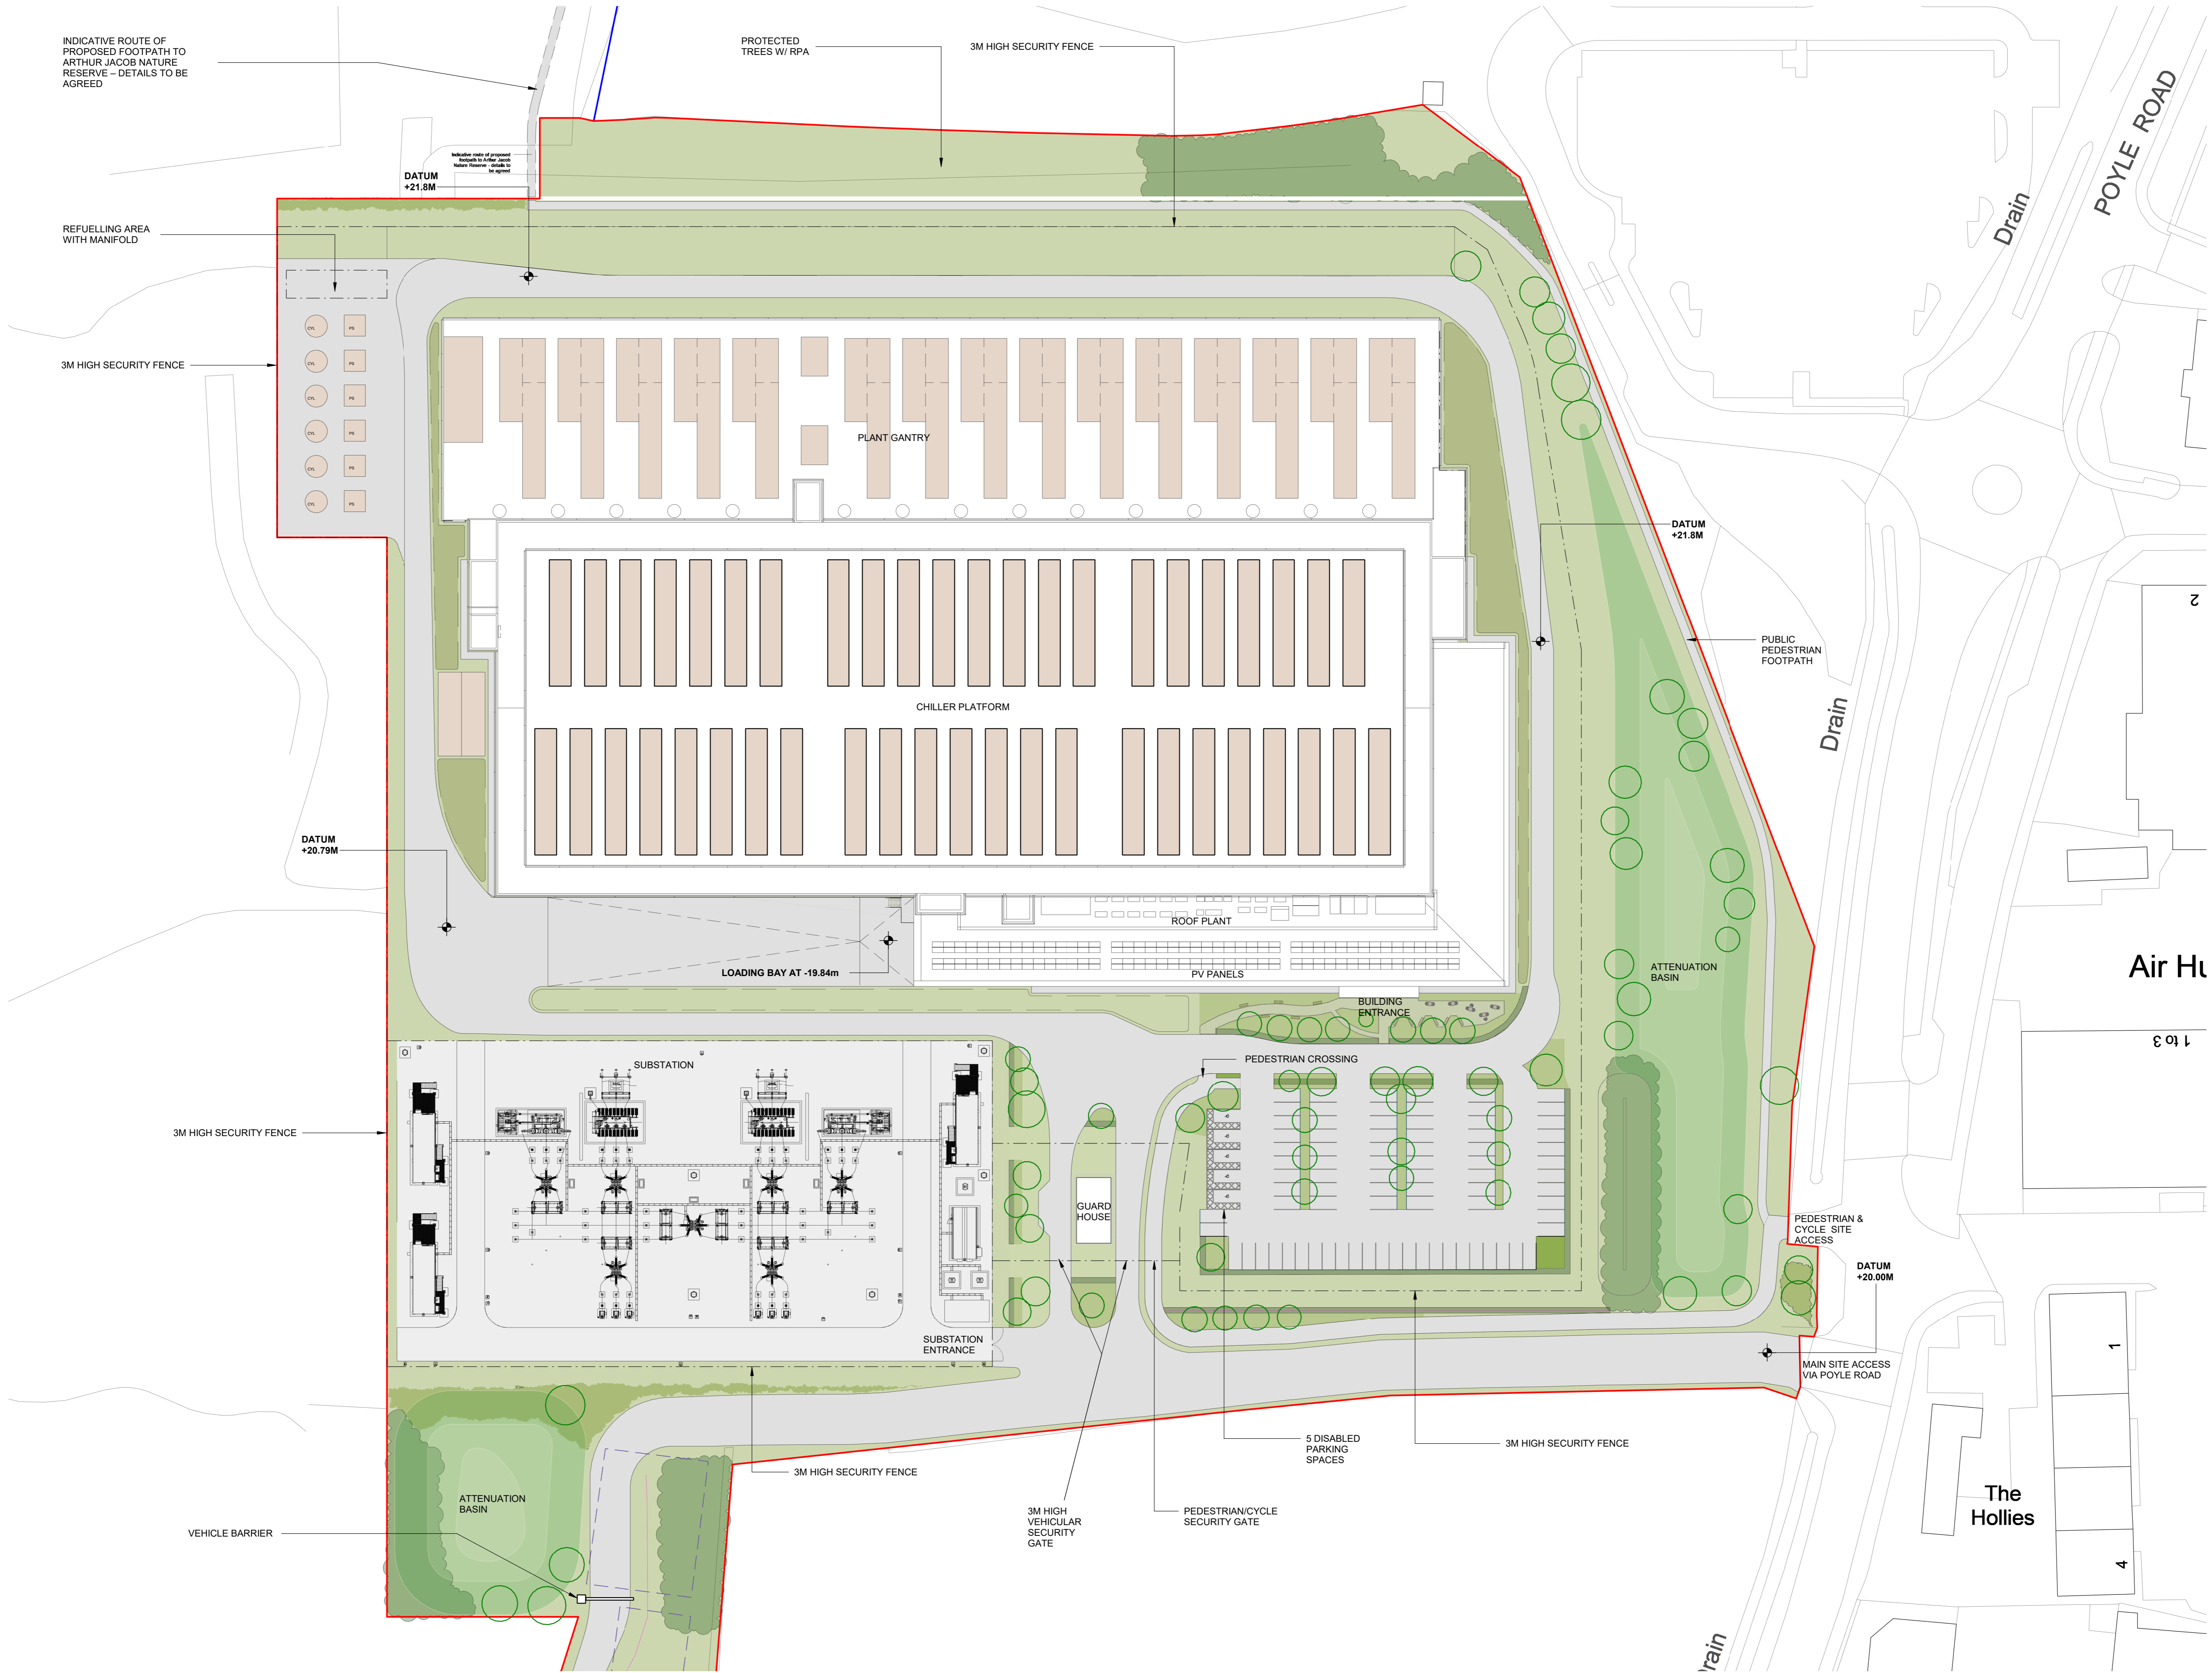

1 PROPOSED SITE PLAN  
1:500

