



dimensions only to be taken from this drawing. Check dimensions on site and report discrepancies back to the Architect.





All areas have been measured from current drawings. They may vary because of (e.g) survey, Construction tolerances, Statutory requirements or re-definition of the area to be measured.

This drawing has been prepared in accordance with the scope Corgan's appointment to it's Client and subject to the T&Cs of that appointment. Corgan accepts no responsibility for the use of this document for any other purpose.

This drawing is to be read in conjunction with all relevant drawings and specifications from other disciplines. Please refer to Civil, Landscape and M&E drawing where referenced.

© Crown Copyright and database right 2024
All rights reserved. Ordinance Survey licence
AC0000848283

LEGEND

-  SITE BOUNDARY
20.16 Acre
 ADJACENT OWNERSHIP BOUNDARY
54.51 Acre
 TOTAL BOUNDARY AREA
74.67 Acre
 EXISTING BUILDINGS WITHIN
DEVELOPMENT BOUNDARY
 EXISTING BUNDS WITHIN
DEVELOPMENT BOUNDARY

P01	ISSUE FOR PLANNING	12.12.24	J5
Rev	Revision Description	Date	Author/ Reviewer

PLANNING


Client: Manor Farm Propco Limited
Project: Manor Farm
Address: Poyle Road, Slough, SL3 0B
England, U.K.

Title:
EXISTING SITE PLAN

Scale	As indicated	Size	A0
Date	12.12.2024	Drawn	IS
Job Number	24353.0000	Checked	YC

CON · COR · ZZ · ZZ · D · SK · 00102

Project	Originator	Functional Breakdown	Spatial Breakdown	Form	Discipline	Number
STATUS	S3	REVISION	P01			

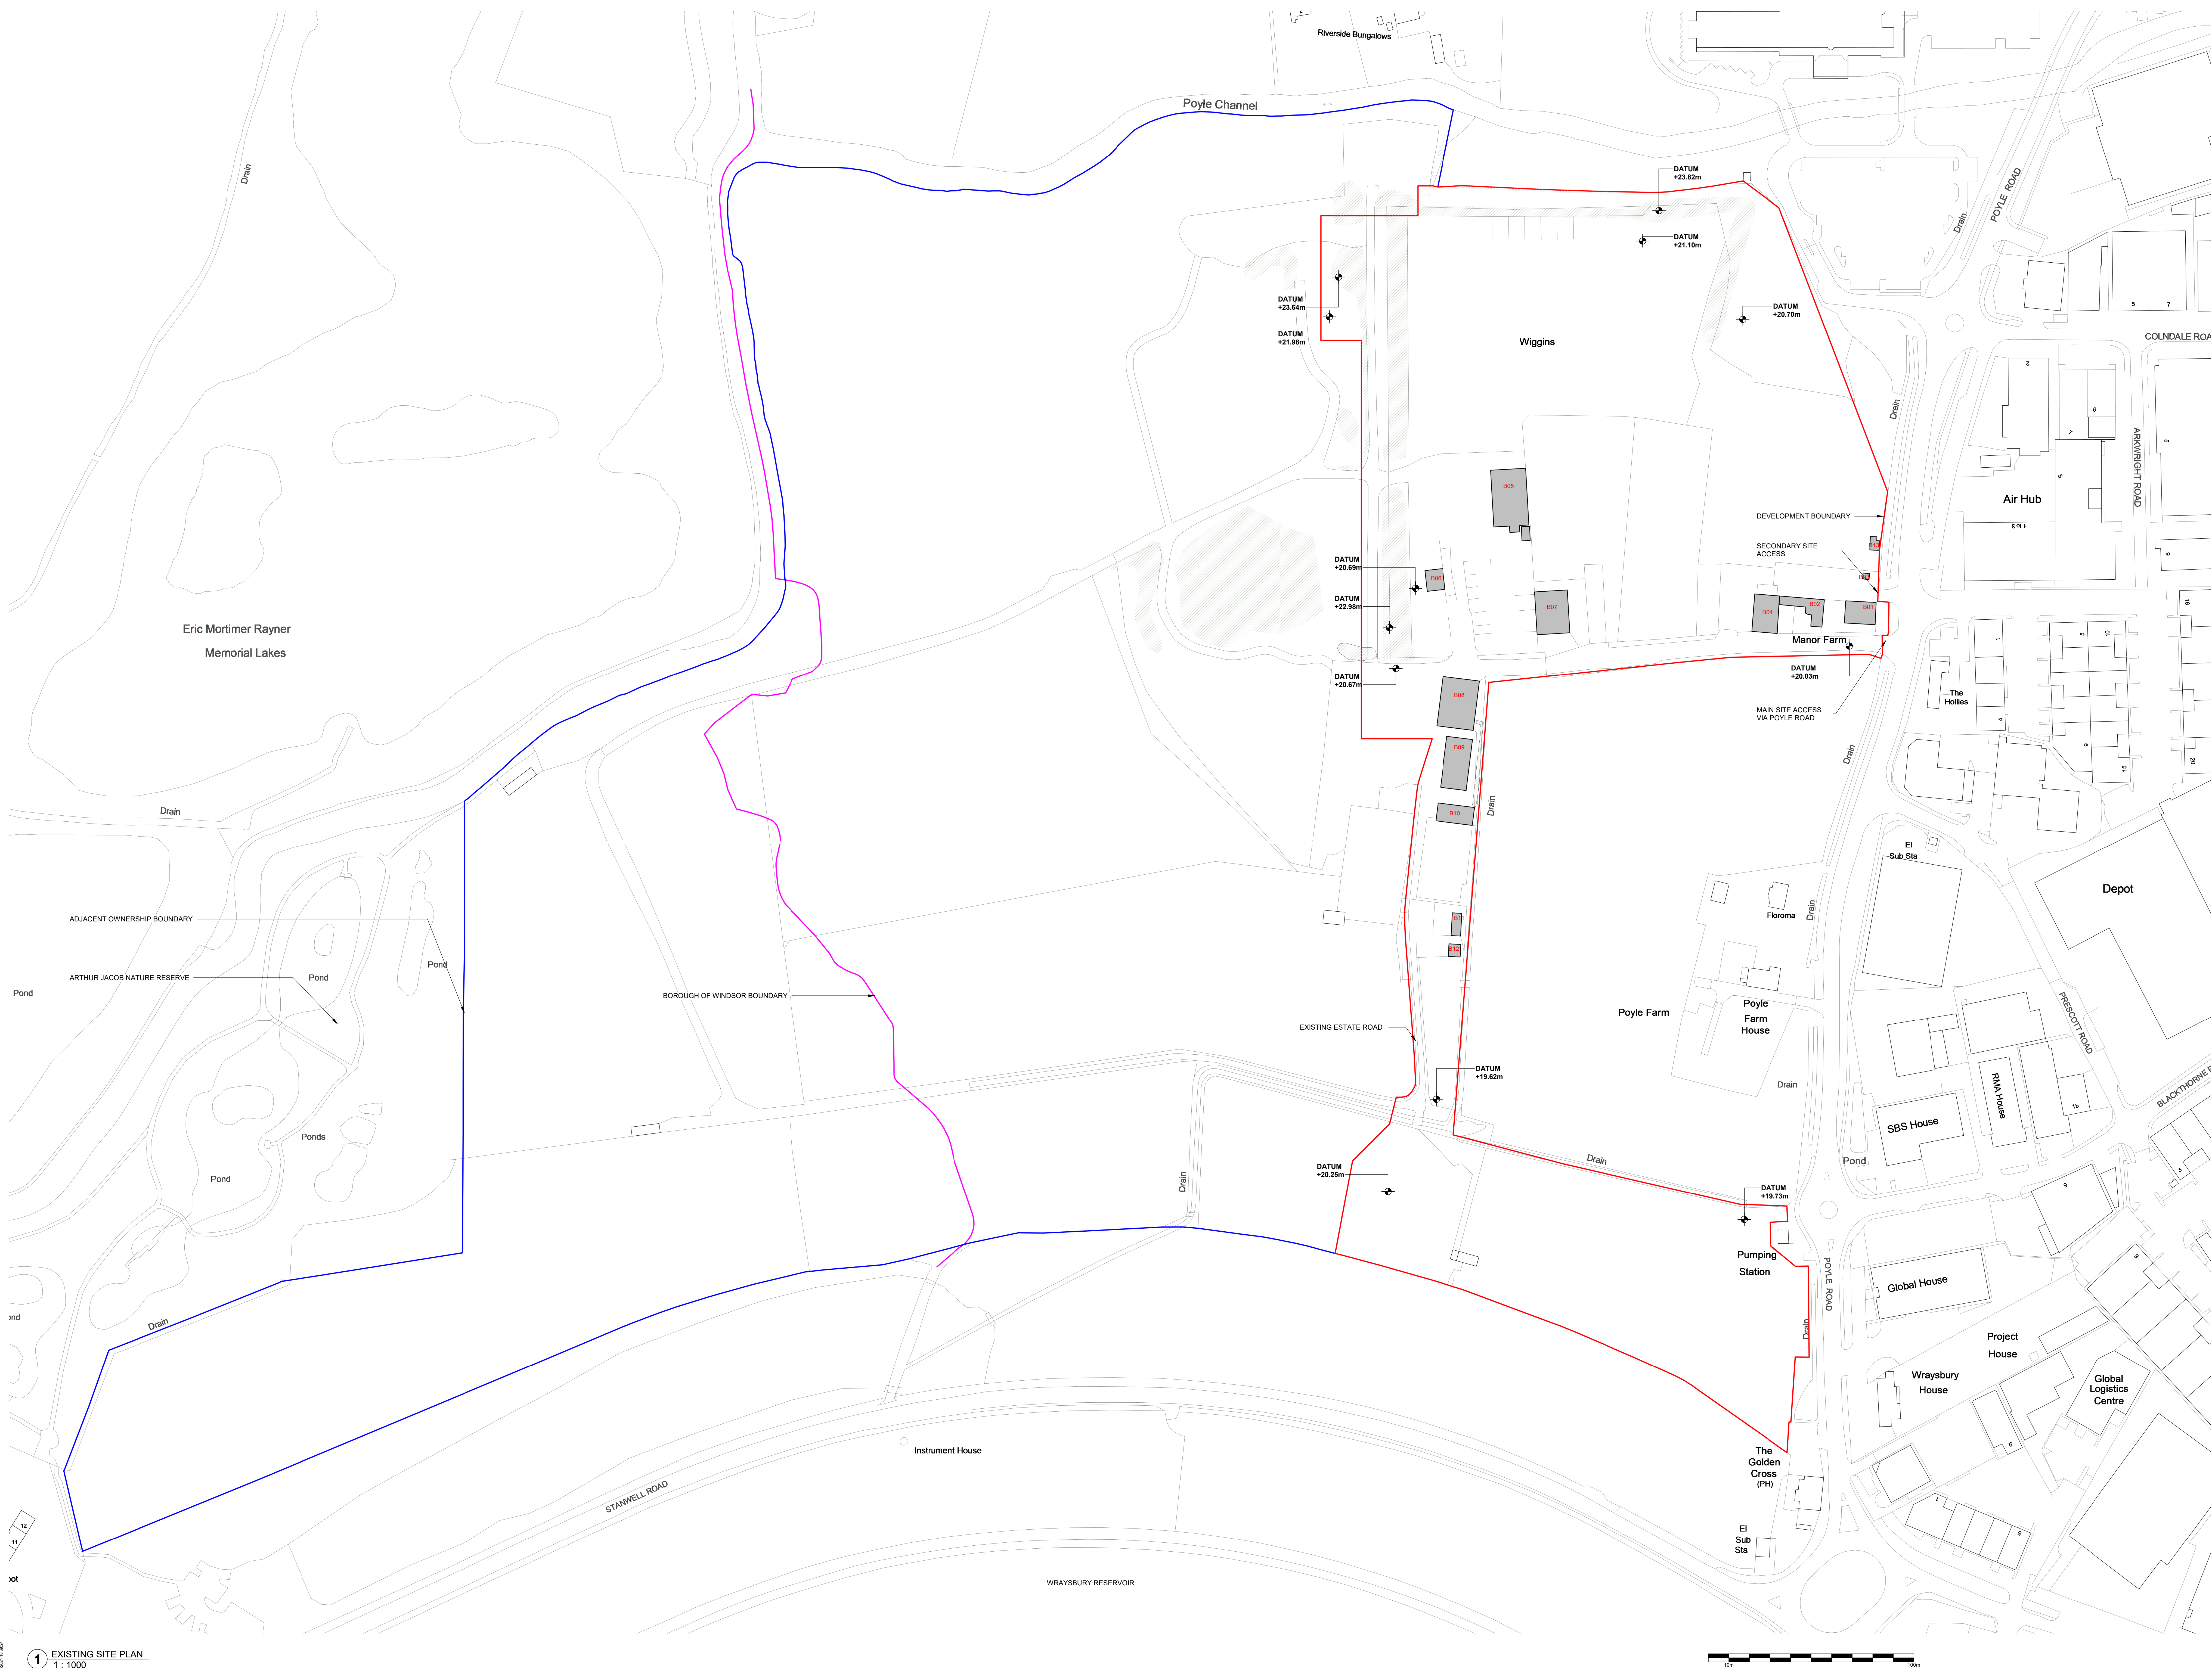

1 EXISTING SITE PLAN
1 : 1000