


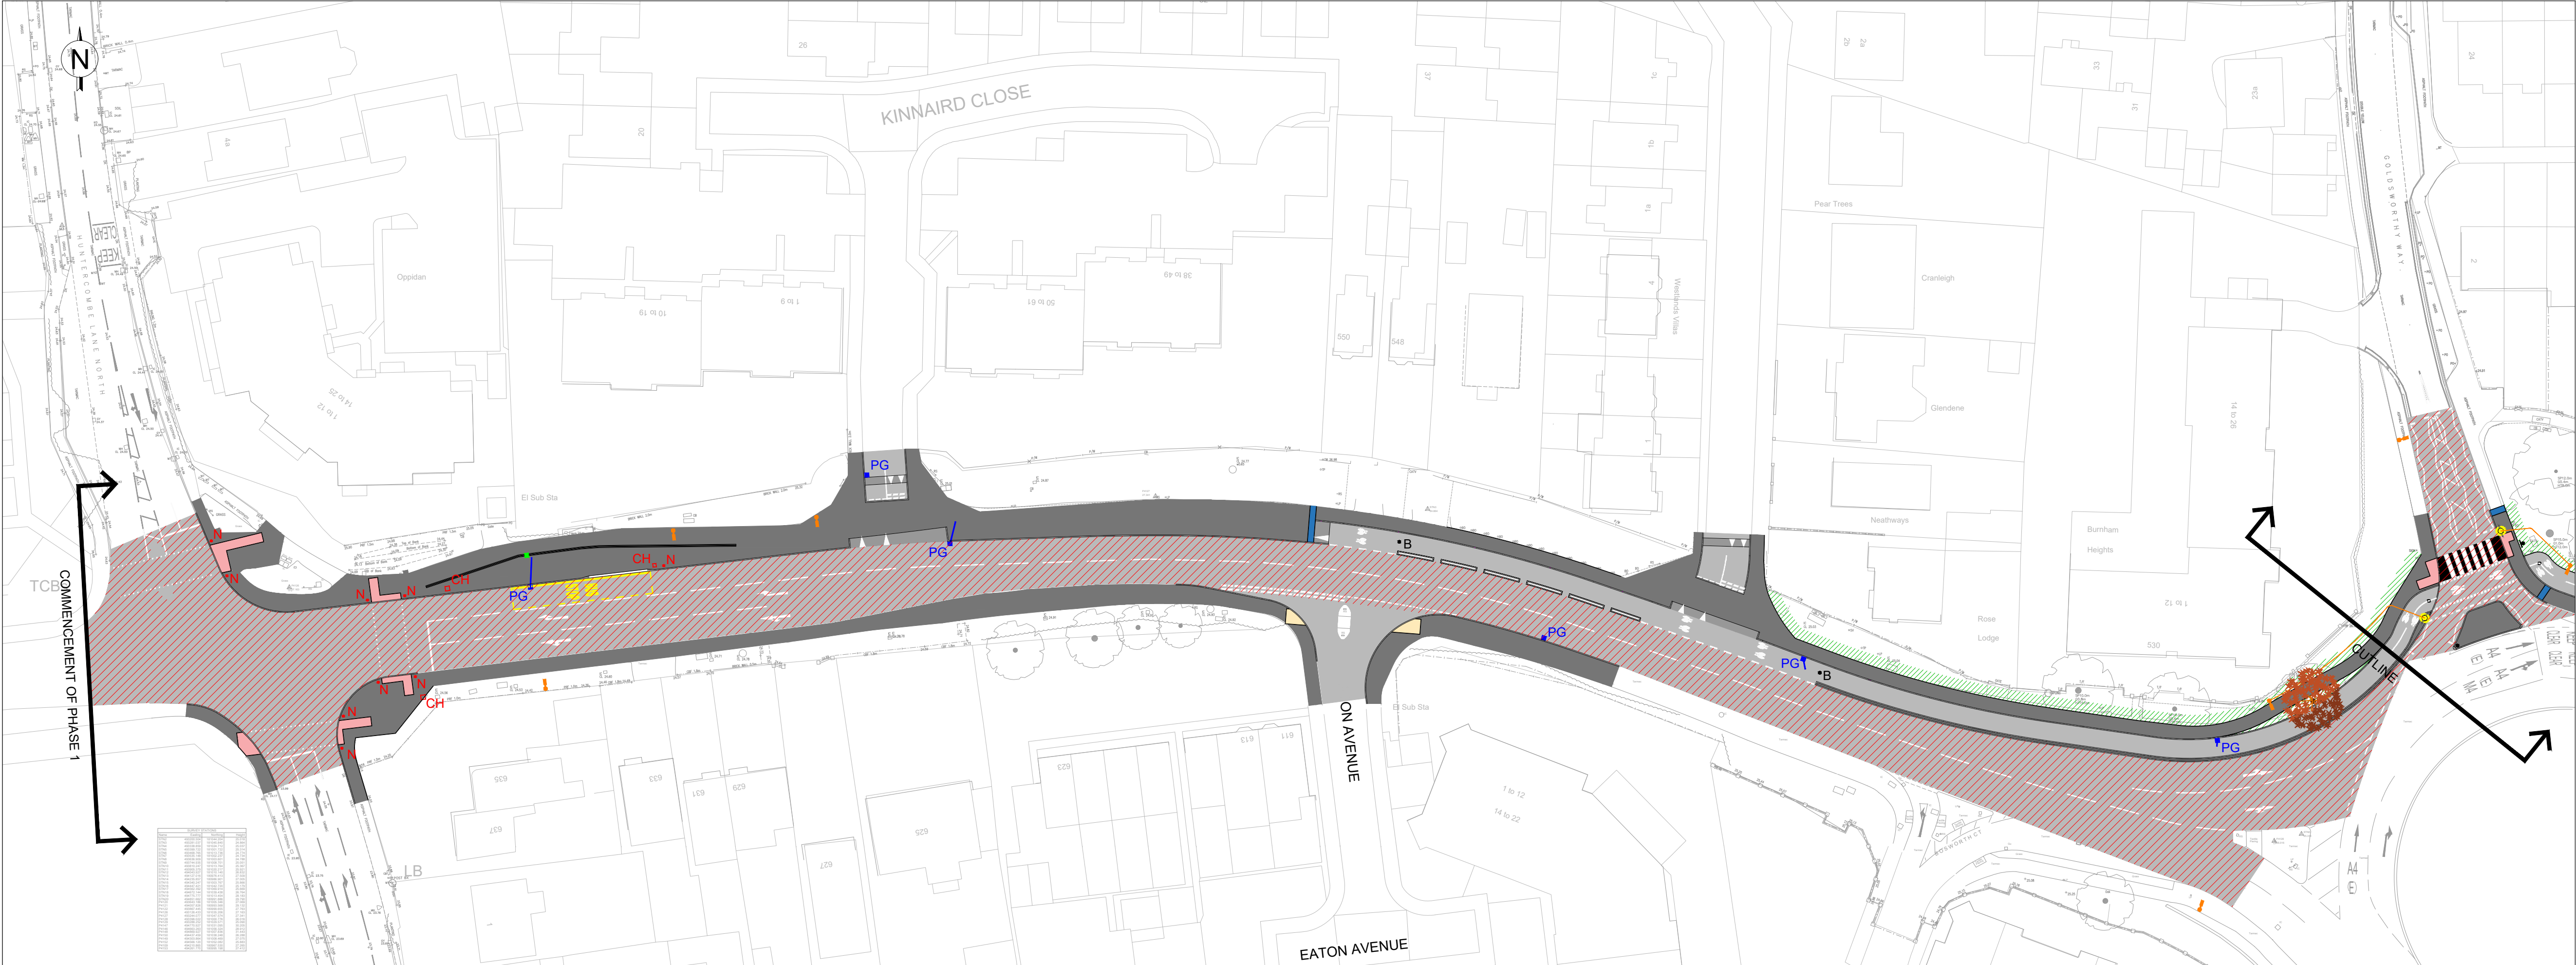

KEY

- PROPOSED ALIGNMENT REFER TO 1100 SERIES DRAWINGS
- PG PROPOSED ROAD GULLY WITH D400 COVER AND FRAME
- PROPOSED 150mm DRAINAGE PIPE TO CONNECT INTO EXISTING GULLY CONNECTION USING A SLOW 'Y' BEND CONNECTION PIPE TO SURROUND TO BE TYPE Z
- PROPOSED CARRIAGEWAY WORKS REFER TO 700 SERIES DRAWINGS
- PROPOSED FOOTWAY WORKS REFER TO 700 SERIES DRAWINGS
- PROPOSED TACTILE PAVING REFER TO 700 SERIES DRAWINGS
- RS PROPOSED TRAFFIC SIGN REFER TO 1200 SERIES DRAWINGS
- PROPOSED LANDSCAPING WORKS REFER TO 700 SERIES DRAWINGS
- PROPOSED LIGHTING COLUMN
- PROPOSED BELISHA BEACON
- PROPOSED 50mm ORANGE FLEXI DUCT MARKED WITH STREET LIGHTING TAPE
- PROPOSED TREE
- B PROPOSED GLASDON ENSIGN BOLLARD WITH ASSOCIATED 955 SIGN WITH 2x20mm RED/WHITE RETROREFLECTIVE BANDS
- SM PROPOSED REBOUND SIGNMASTER BOLLARD WITH ASSOCIATED 610 SIGN
- N PROPOSED NAL RETENTION SOCKET
- CH PROPOSED NAL STAKKA BOX REFER TO TRAFFIC SIGNAL DRAWINGS FOR DETAILS
- AREA OF CARRIAGEWAY SURFACE COURSE MADE POSSIBLE BY REALLOCATED HS2 FUNDING



NOTES

THIS DRAWING IS TO BE READ IN CONJUNCTION WITH DRAWINGS:

- SBC/TH/MP/00532/P1/200/01 TO 03
- SBC/TH/MP/00532/P1/700/01 TO 03
- SBC/TH/MP/00532/P1/1100/01 TO 03
- SBC/TH/MP/00532/P1/1200/01 TO 03

REV	OM	DRN	RB	CHKD	FIRST ISSUE	DATE
A						30.06.24



Place Operations

Observatory House,
25 Windsor Road,
Slough, SL1 2EJ

Based on the Ordnance Survey map with the permission of the Controller of Her Majesty's Stationery Office. © Crown copyright and database. Licence No.100019446.

Title
BATH ROAD (A4)
CYCLEWAY PHASE 1
GENERAL ARRANGEMENT
SHEET 1 OF 3

Scale 1:500	Date 30.06.2024
Drawn OM	Checked RB

Drg. No. SBC/TH/MP/00532/P1/100/01