
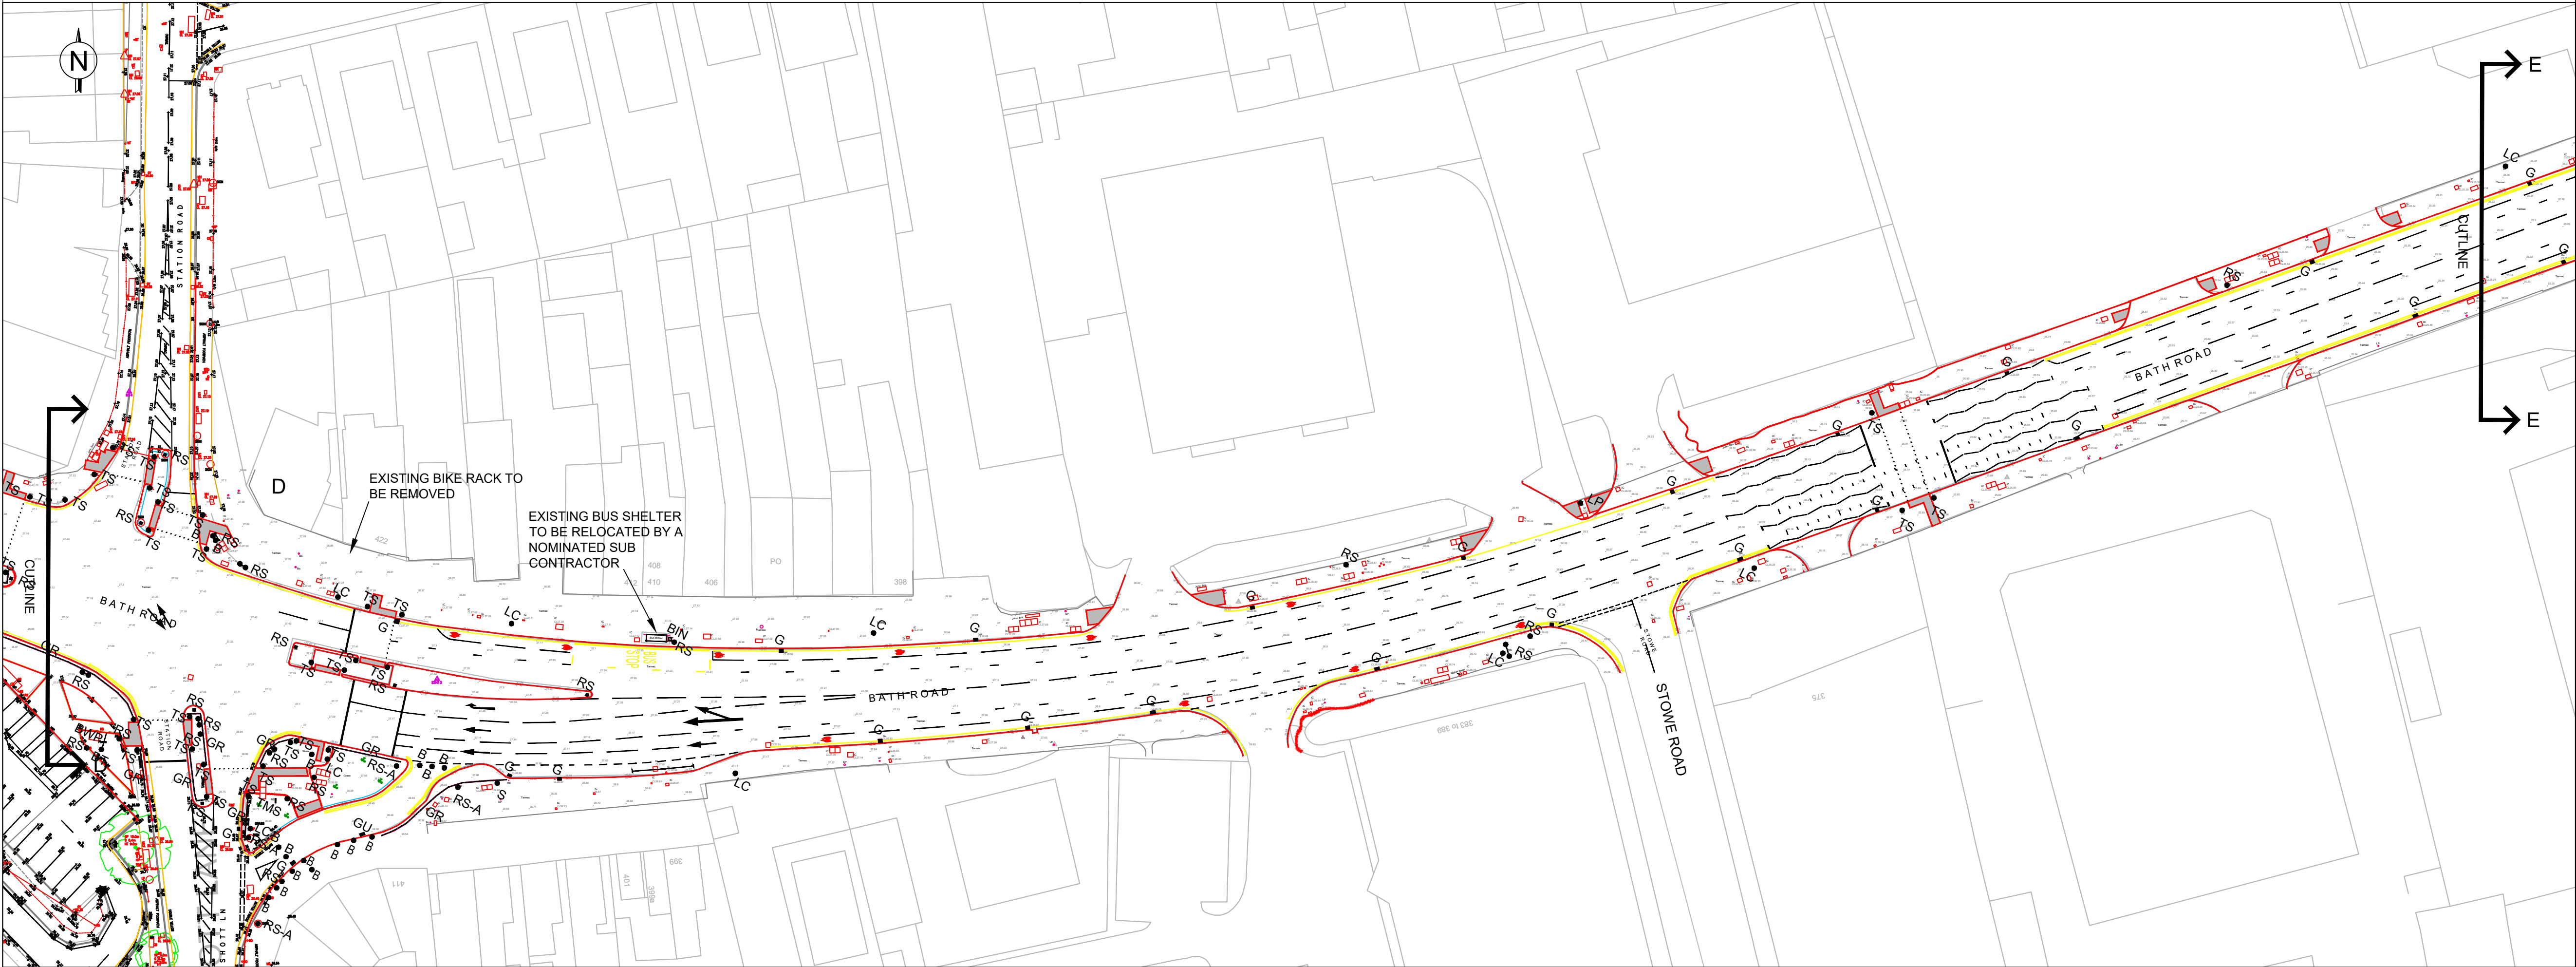


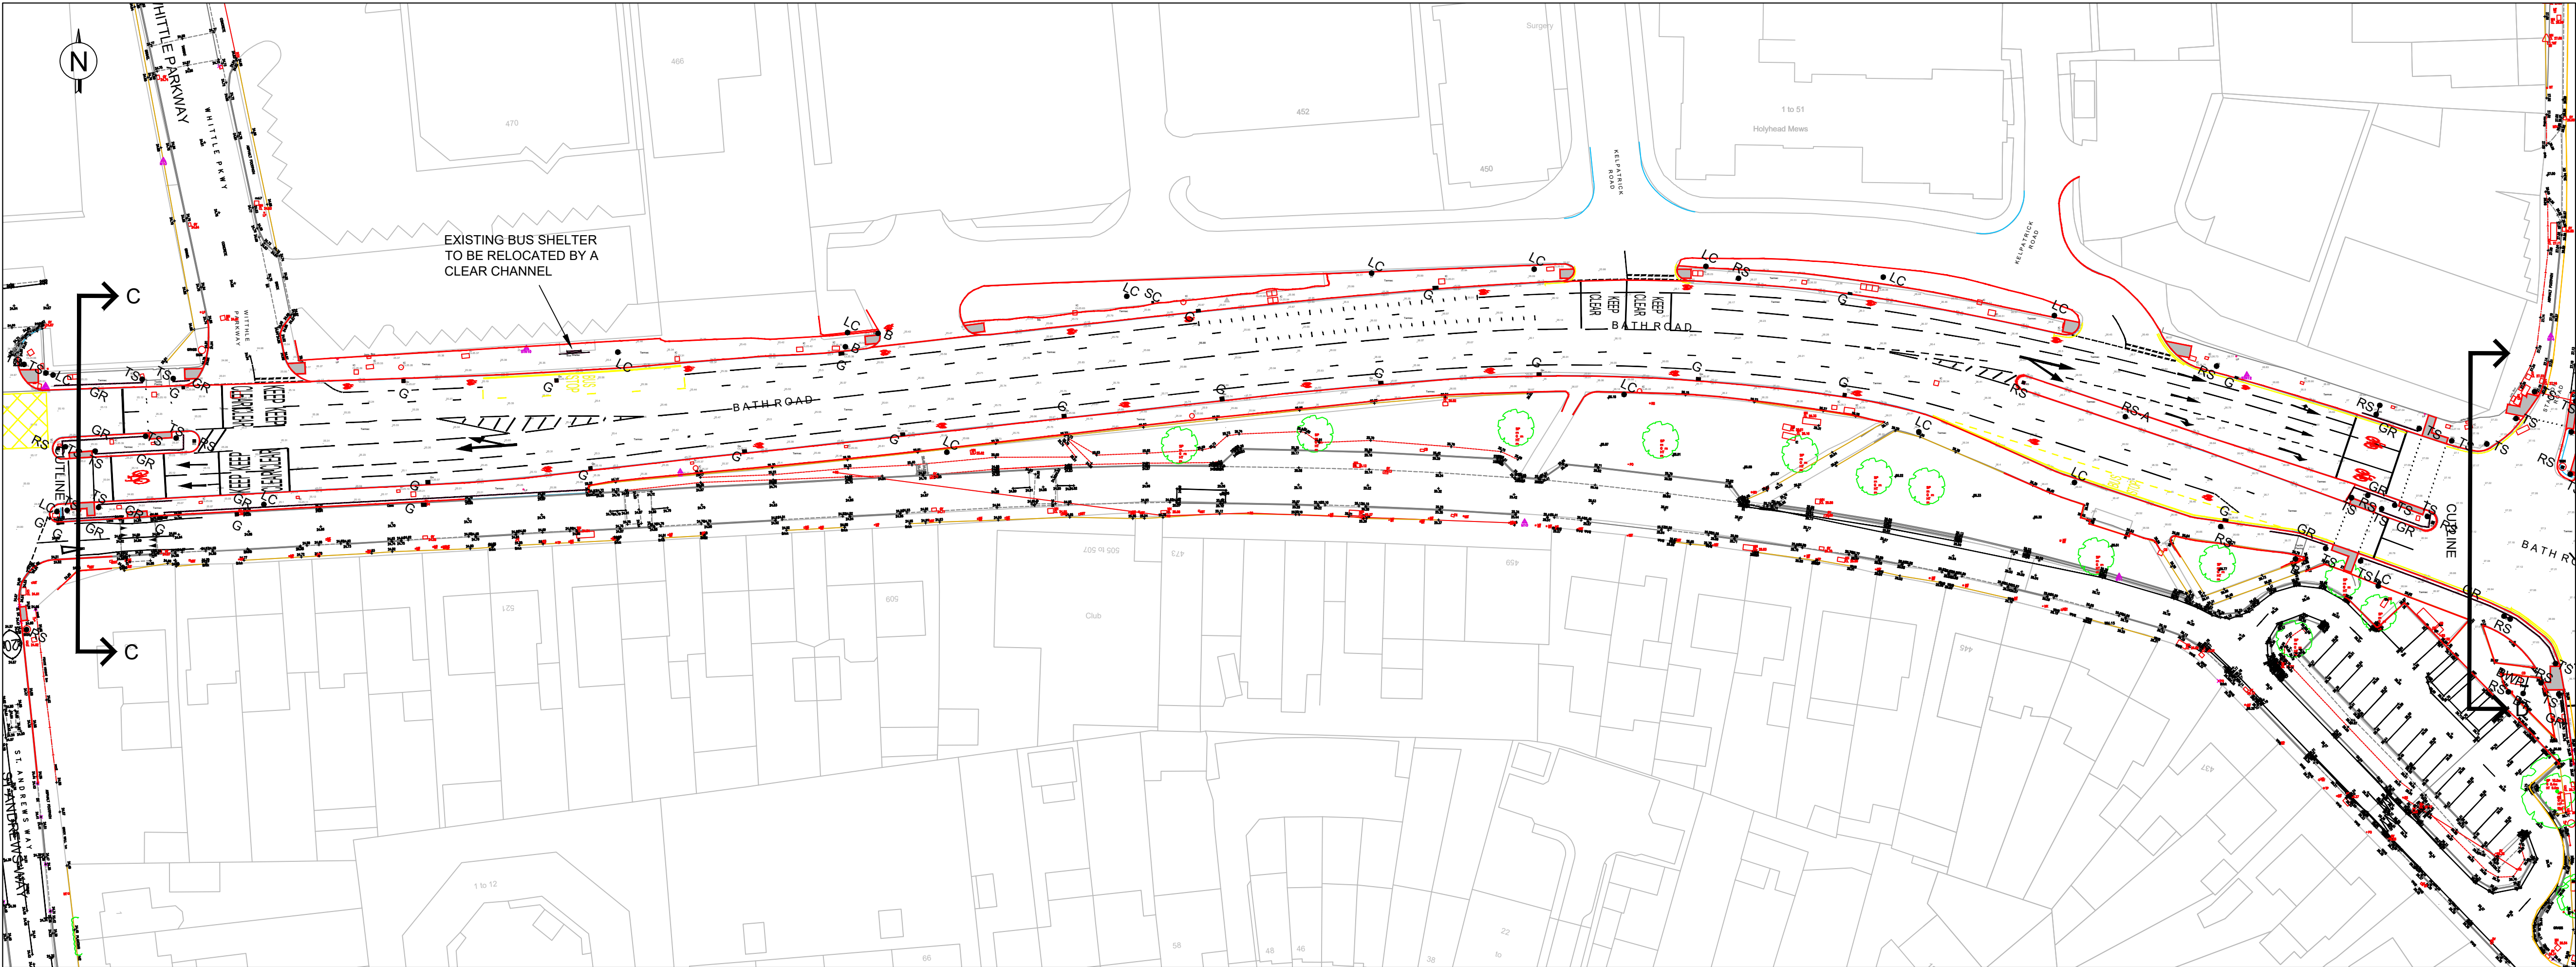

NOTES

PLEASE REFER TO THE FOLLOWING DRAWINGS FOR THE GENERAL ARRANGEMENT:

- SBC/TH/MP/00532/P1/100/01 TO 03

KEY

EXISTING KERB LINE TO BE REMOVED TO TIP OFF SITE

EXISTING TACTILE PAVING TO BE REMOVED TO TIP OFF SITE

T

EXISTING TREE TO BE REMOVED TO TIP OFF SITE

S

EXISTING SIGN PLATE ONLY TO BE REMOVED TO TIP OFF SITE

BT

EXISTING BT POST TO BE REMOVED TO TIP OFF SITE

RS

EXISTING ROAD SIGN TO BE REMOVED TO TIP OFF SITE

BR

EXISTING BIKE RACK TO BE REMOVED TO TIP OFF SITE

BO

EXISTING BOLLARD TO BE REMOVED TO TIP OFF SITE

BS

EXISTING BUS SHELTER TO BE REMOVED TO TIP OFF SITE

GU

EXISTING GULLY TO BE REMOVED TO TIP OFF SITE

GR

EXISTING PEDESTRIAN GUARD RAIL TO BE REMOVED TO TIP OFF SITE

LC

EXISTING LIGHTING COLUMN TO BE REMOVED TO TIP OFF SITE

SC

EXISTING SPEED CAMERA TO BE REMOVED TO TIP OFF SITE

TS

EXISTING TRAFFIC SIGNALS TO BE REMOVED TO TIP OFF SITE

BWP

EXISTING BILLBOARD WITH PHONE TO BE REMOVED TO TIP OFF SITE

KLB

EXISTING KEEP LEFT BOLLARD TO BE REMOVED TO TIP OFF SITE

BIN

EXISTING BIN TO BE REMOVED TO TIP OFF SITE

RSR

EXISTING ROAD SIGN TO BE RELOCATED

TMS

EXISTING TOWN MAP SIGN TO BE REMOVED TO TIP OFF SITE

RS-A

EXISTING ILLUMINATED ROAD SIGN TO BE REMOVED TO TIP OFF SITE

A

OM

RB

REV

DRN

CHKD

FIRST ISSUE

30.06.24

DATE

www.slough.gov.uk

Slough

Borough Council

Place Operations

Observatory House,

25 Windsor Road,

Slough, SL1 2EJ

Based on the Ordnance Survey map with the permission of the Controller of Her Majesty's Stationery Office. © Crown copyright and database. Licence No.100019446.

Title

BATH ROAD (A4)

CYCLEWAY PHASE 1

SITE CLEARANCE

SHEET 2 OF 3

Scale 1:500

Date 30.06.2024

Drawn JJ

Checked

Drg. No.SBC/TH/MP/00532/P1/200/02