
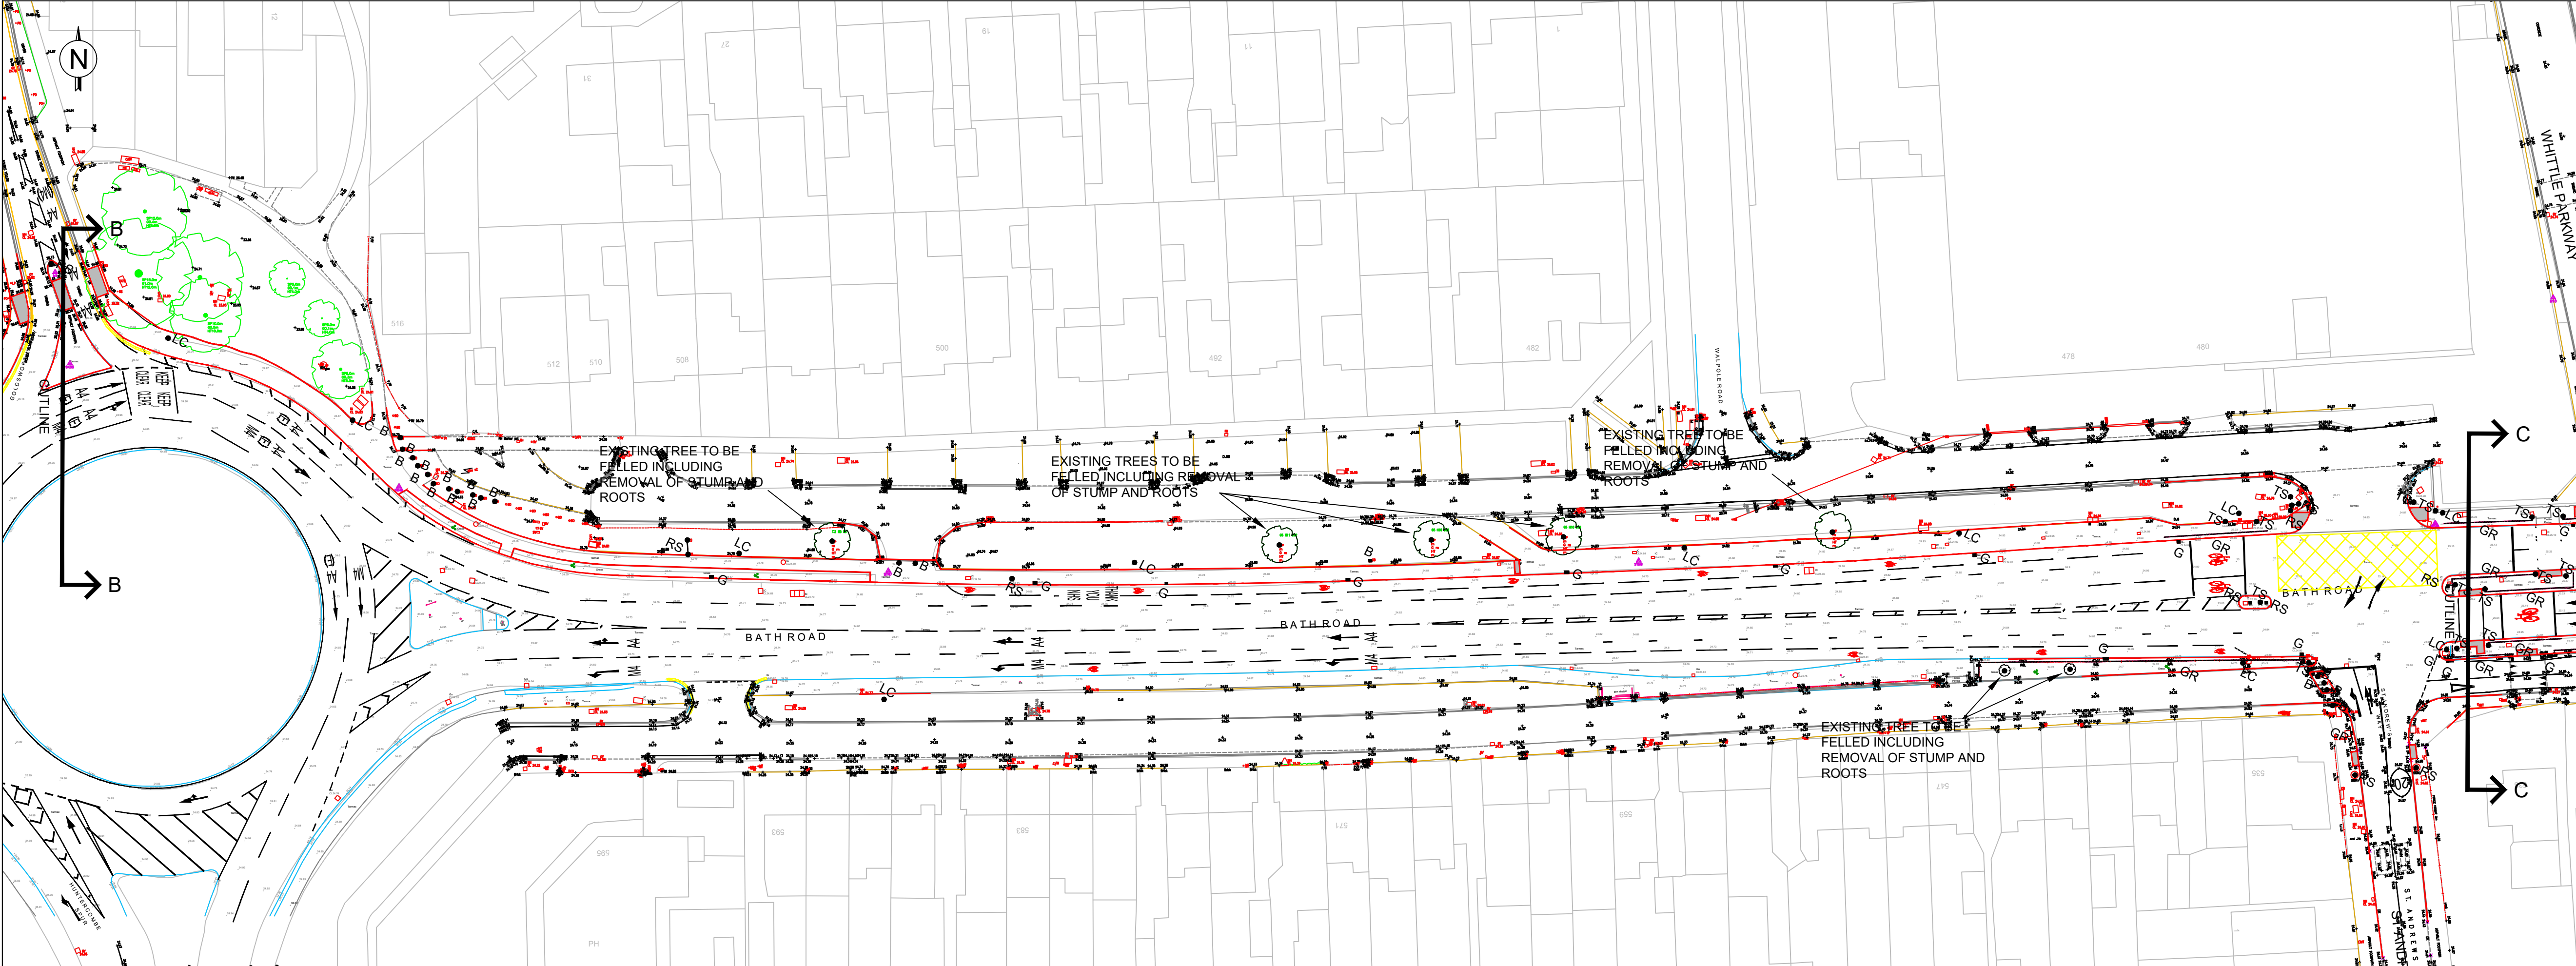


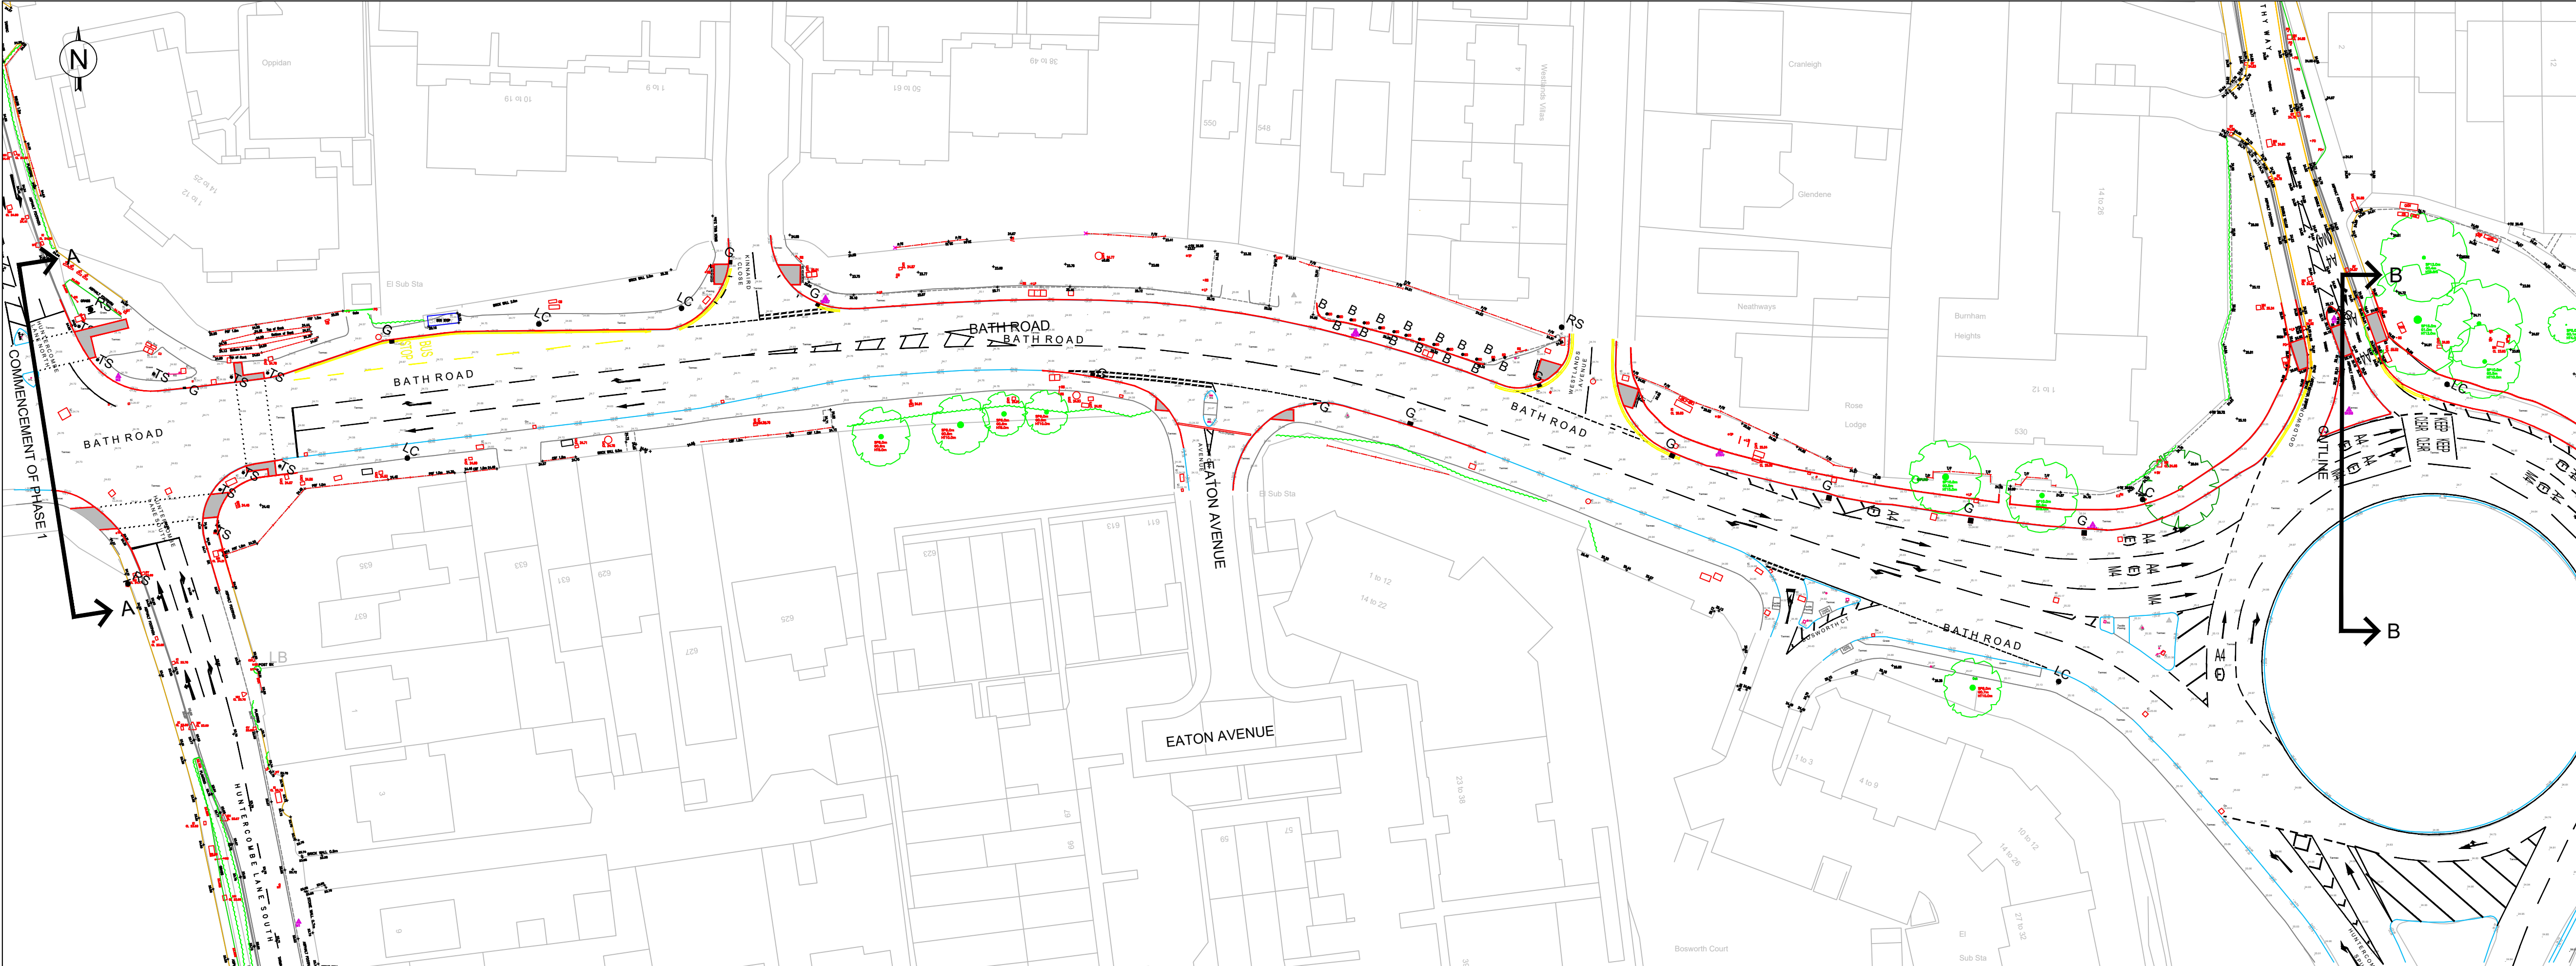

NOTES

PLEASE REFER TO THE FOLLOWING DRAWINGS FOR THE GENERAL ARRANGEMENT:

- SBC/TH/MP/00532/P1/100/01 TO 03

| KEY  |                                                              |
|------|--------------------------------------------------------------|
|      | EXISTING KERB LINE TO BE REMOVED TO TIP OFF SITE             |
|      | EXISTING TACTILE PAVING TO BE REMOVED TO TIP OFF SITE        |
| T    | EXISTING TREE TO BE REMOVED TO TIP OFF SITE                  |
| S    | EXISTING SIGN PLATE ONLY TO BE REMOVED TO TIP OFF SITE       |
| BT   | EXISTING BT POST TO BE REMOVED TO TIP OFF SITE               |
| RS   | EXISTING ROAD SIGN TO BE REMOVED TO TIP OFF SITE             |
| BR   | EXISTING BIKE RACK TO BE REMOVED TO TIP OFF SITE             |
| BO   | EXISTING BOLLARD TO BE REMOVED TO TIP OFF SITE               |
| BS   | EXISTING BUS SHELTER TO BE REMOVED TO TIP OFF SITE           |
| GU   | EXISTING GULLY TO BE REMOVED TO TIP OFF SITE                 |
| GR   | EXISTING PEDESTRIAN GUARD RAIL TO BE REMOVED TO TIP OFF SITE |
| LC   | EXISTING LIGHTING COLUMN TO BE REMOVED TO TIP OFF SITE       |
| SC   | EXISTING SPEED CAMERA TO BE REMOVED TO TIP OFF SITE          |
| TS   | EXISTING TRAFFIC SIGNALS TO BE REMOVED TO TIP OFF SITE       |
| BWP  | EXISTING BILLBOARD WITH PHONE TO BE REMOVED TO TIP OFF SITE  |
| KLB  | EXISTING KEEP LEFT BOLLARD TO BE REMOVED TO TIP OFF SITE     |
| BIN  | EXISTING BIN TO BE REMOVED TO TIP OFF SITE                   |
| RSR  | EXISTING ROAD SIGN TO BE RELOCATED                           |
| TMS  | EXISTING TOWN MAP SIGN TO BE REMOVED TO TIP OFF SITE         |
| RS-A | EXISTING ILLUMINATED ROAD SIGN TO BE REMOVED TO TIP OFF SITE |

|     |     |      |             |          |
|-----|-----|------|-------------|----------|
| A   | OM  | RB   | FIRST ISSUE | 30.06.24 |
| REV | DRN | CHKD |             | DATE     |

www.slough.gov.uk

Place Operations

Observatory House,  
25 Windsor Road,  
Slough, SL1 2EJ

Based on the Ordnance Survey map with the permission of the Controller of Her Majesty's Stationery Office. © Crown copyright and database. Licence No.100019446.

Title

BATH ROAD (A4)  
CYCLEWAY PHASE 1  
SITE CLEARANCE  
SHEET 1 OF 3

|             |                 |
|-------------|-----------------|
| Scale 1:500 | Date 30.06.2024 |
| Drawn OM    | Checked RB      |

Drg. No.SBC/TH/MP/00532/P1/200/01