



Existing Site Section East & West

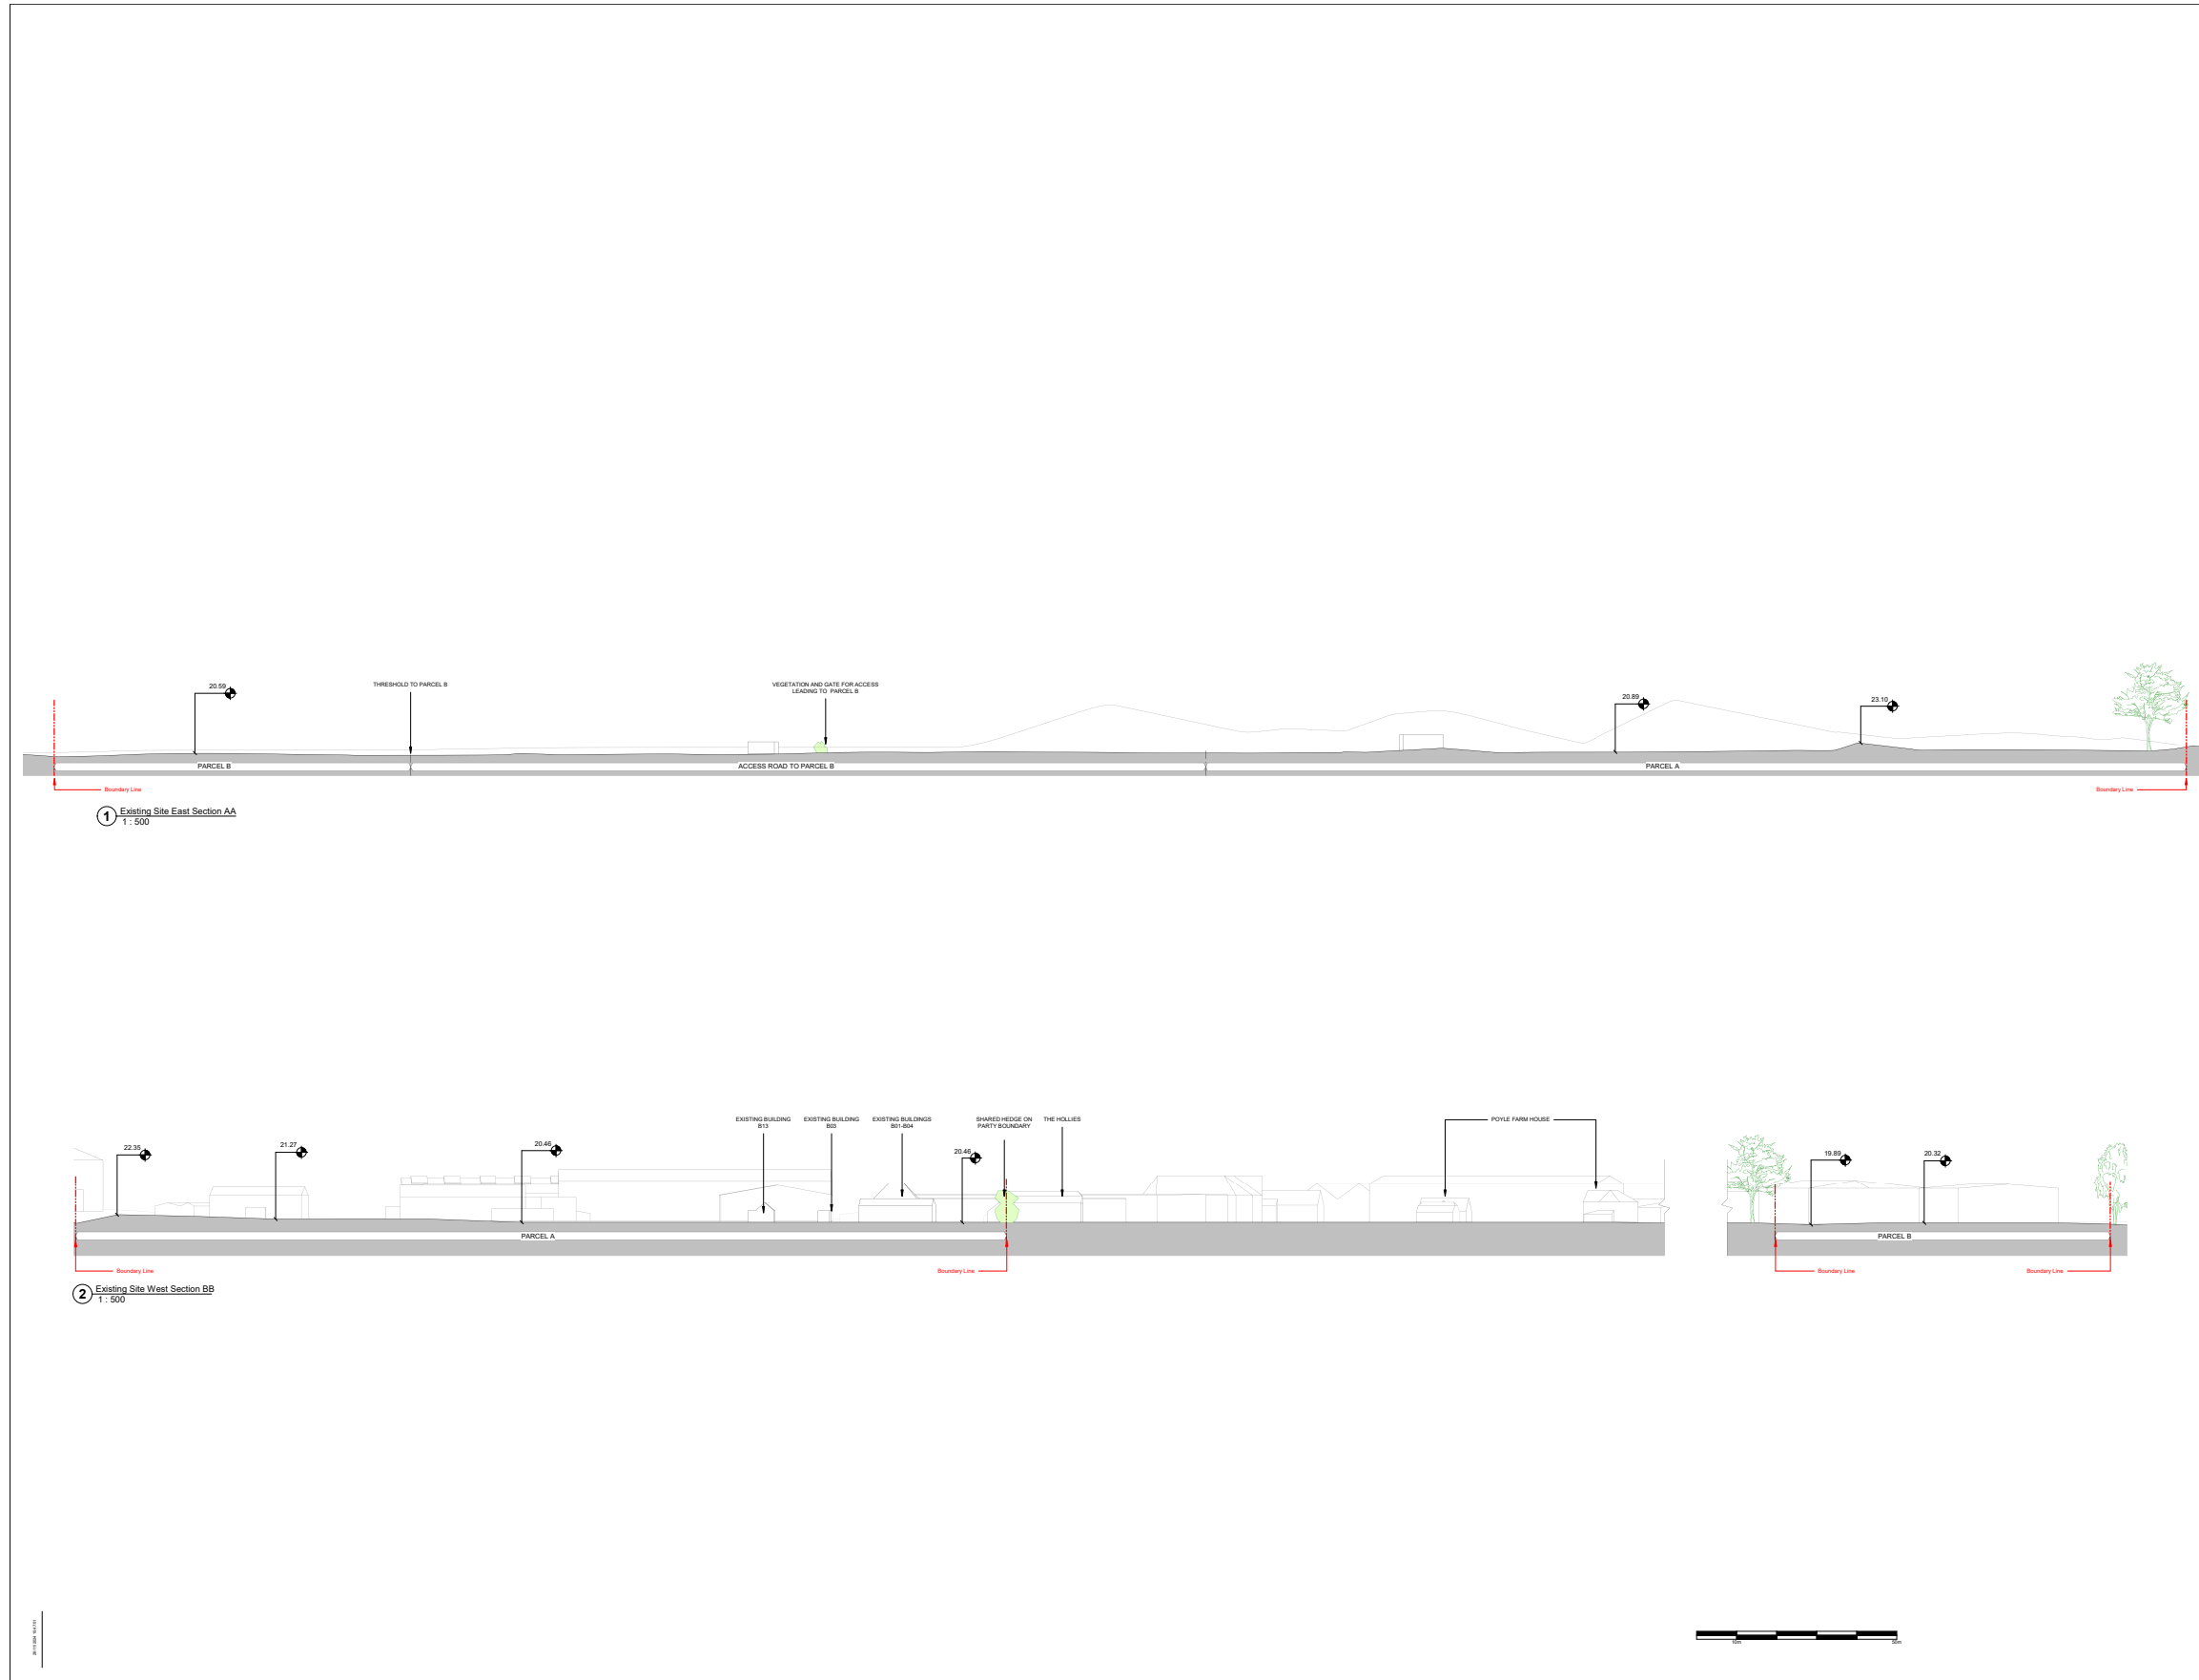

CORGAN

CORGAN
United Kingdom
www.corgan.com

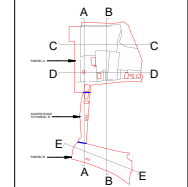

NOTES:

Do not scale for construction. Figure dimensions only to be taken from this drawing. Check dimensions on site and report discrepancies back to the Architect. All areas have been measured from current drawings. They may vary because of (a) survey, construction tolerances, statutory requirements or re-division of the area to be measured.

This drawing has been prepared in accordance with the scope of work set out in the appointment to its Client and subject to the T&Cs of that appointment. Corgan accepts no responsibility for the use of this document for any other purpose.

This drawing is to be read in conjunction with all relevant drawings and specifications from other disciplines. Please refer to Civil, Landscape and M&E drawing where referenced.

© Crown Copyright and database right 2024. All rights reserved. Ordnance Survey license AC3000846283.

PLANNING

Client: Manor Farm Propps Limited
Project: Manor Farm
Address: Poyle Road, Slough, SL3 0BL, England, U.K.


Title: EXISTING SITE SECTION - EAST & WEST

Date	By	Rev	
12/12/2023			

COM	COR	ZZ	ZE	D	A	89187
STATUS	SI	REVISION				




Proposed Site Section North & South

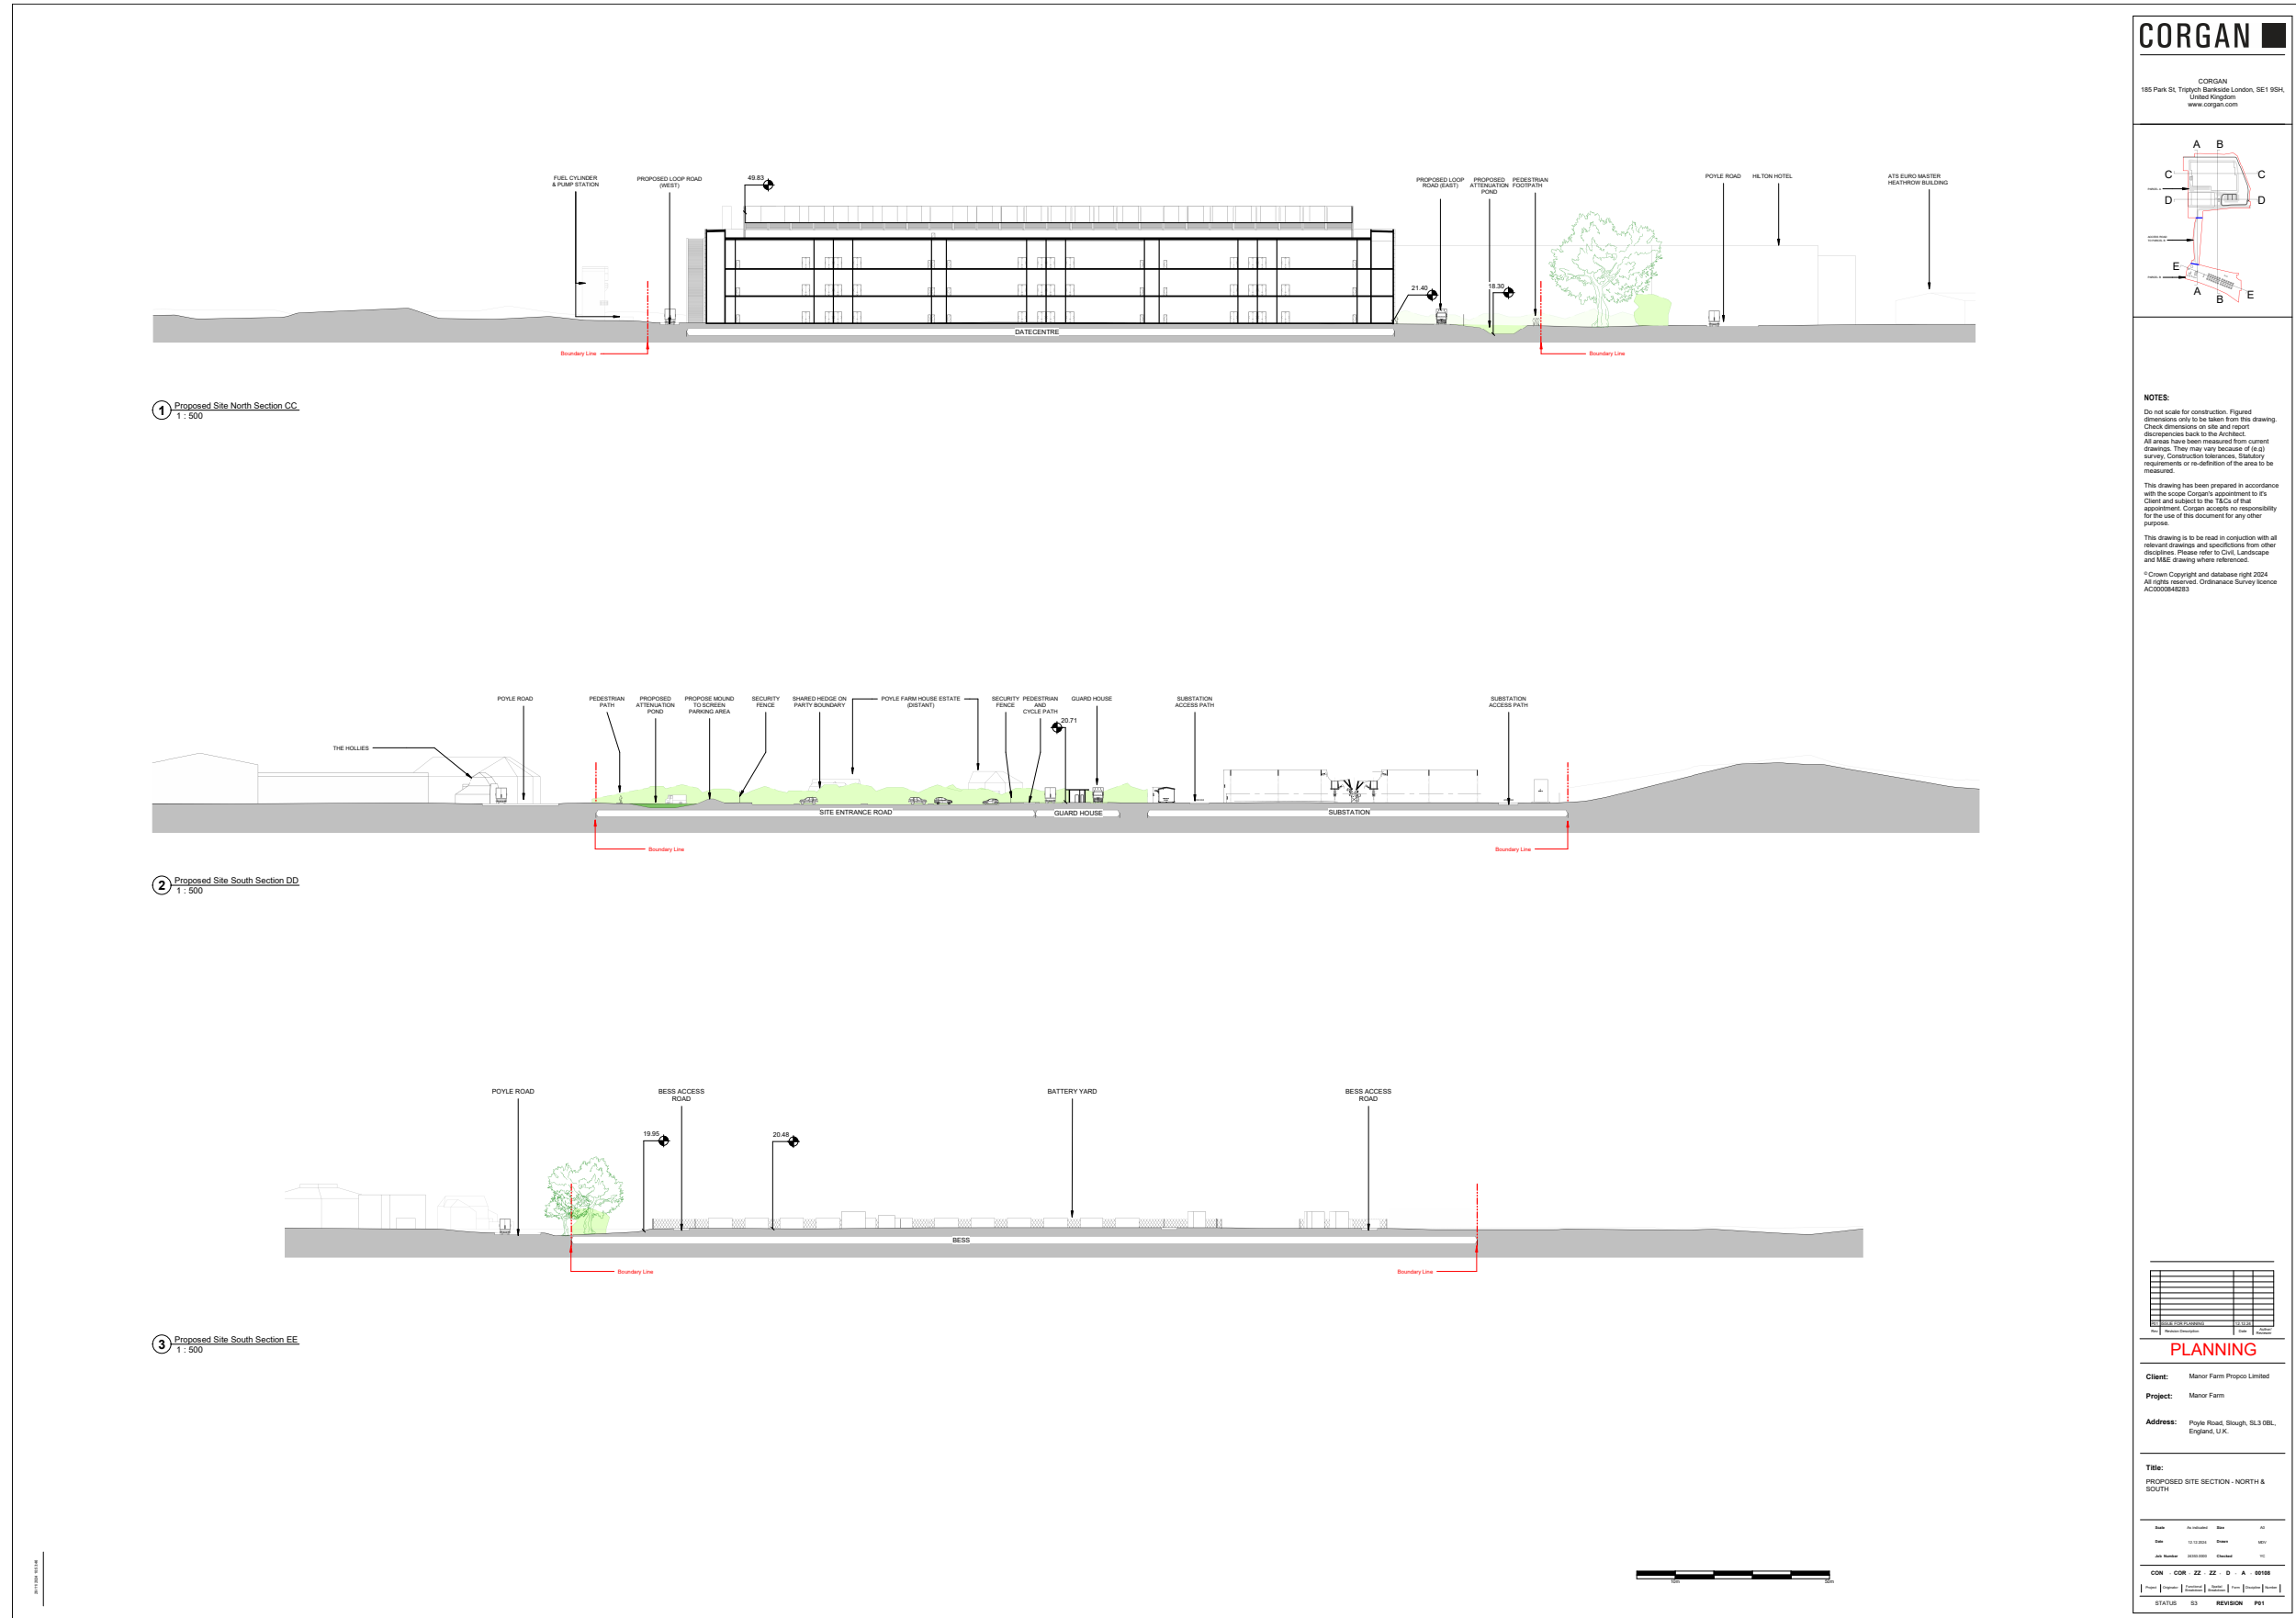

CORGAN

CORGAN
www.corgan.com

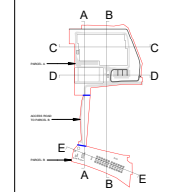

NOTES:
Do not scale for construction. Figured dimensions only to be taken from this drawing. Check dimensions on site and report discrepancies back to the Architect. All areas have been measured from current drawings. They may vary because of (a) survey, Construction tolerances, Statutory requirements or re-definition of the area to be measured.
This drawing has been prepared in accordance with the scope of work set out in the appointment letter and is subject to the Terms of Appointment. Corgan accepts no responsibility for the use of this document for any other purpose.
This drawing is to be read in conjunction with all relevant drawings and specifications from other disciplines. Please refer to Civil, Landscape and M&E drawing where referenced.
© Crown Copyright and database right 2024. All rights reserved. Ordnance Survey license AC3000846283.

NO.	REVISION	DATE	BY	CHECKED

PLANNING

Client: Manor Farm Propps Limited
Project: Manor Farm
Address: Poyle Road, Slough, SL3 0BL, England, U.K.


Title: PROPOSED SITE SECTION - NORTH & SOUTH

DATE	BY	CHECKED	STATUS
12/12/2024			


STATUS: SI REVISION: P01

Proposed Site Section East & West

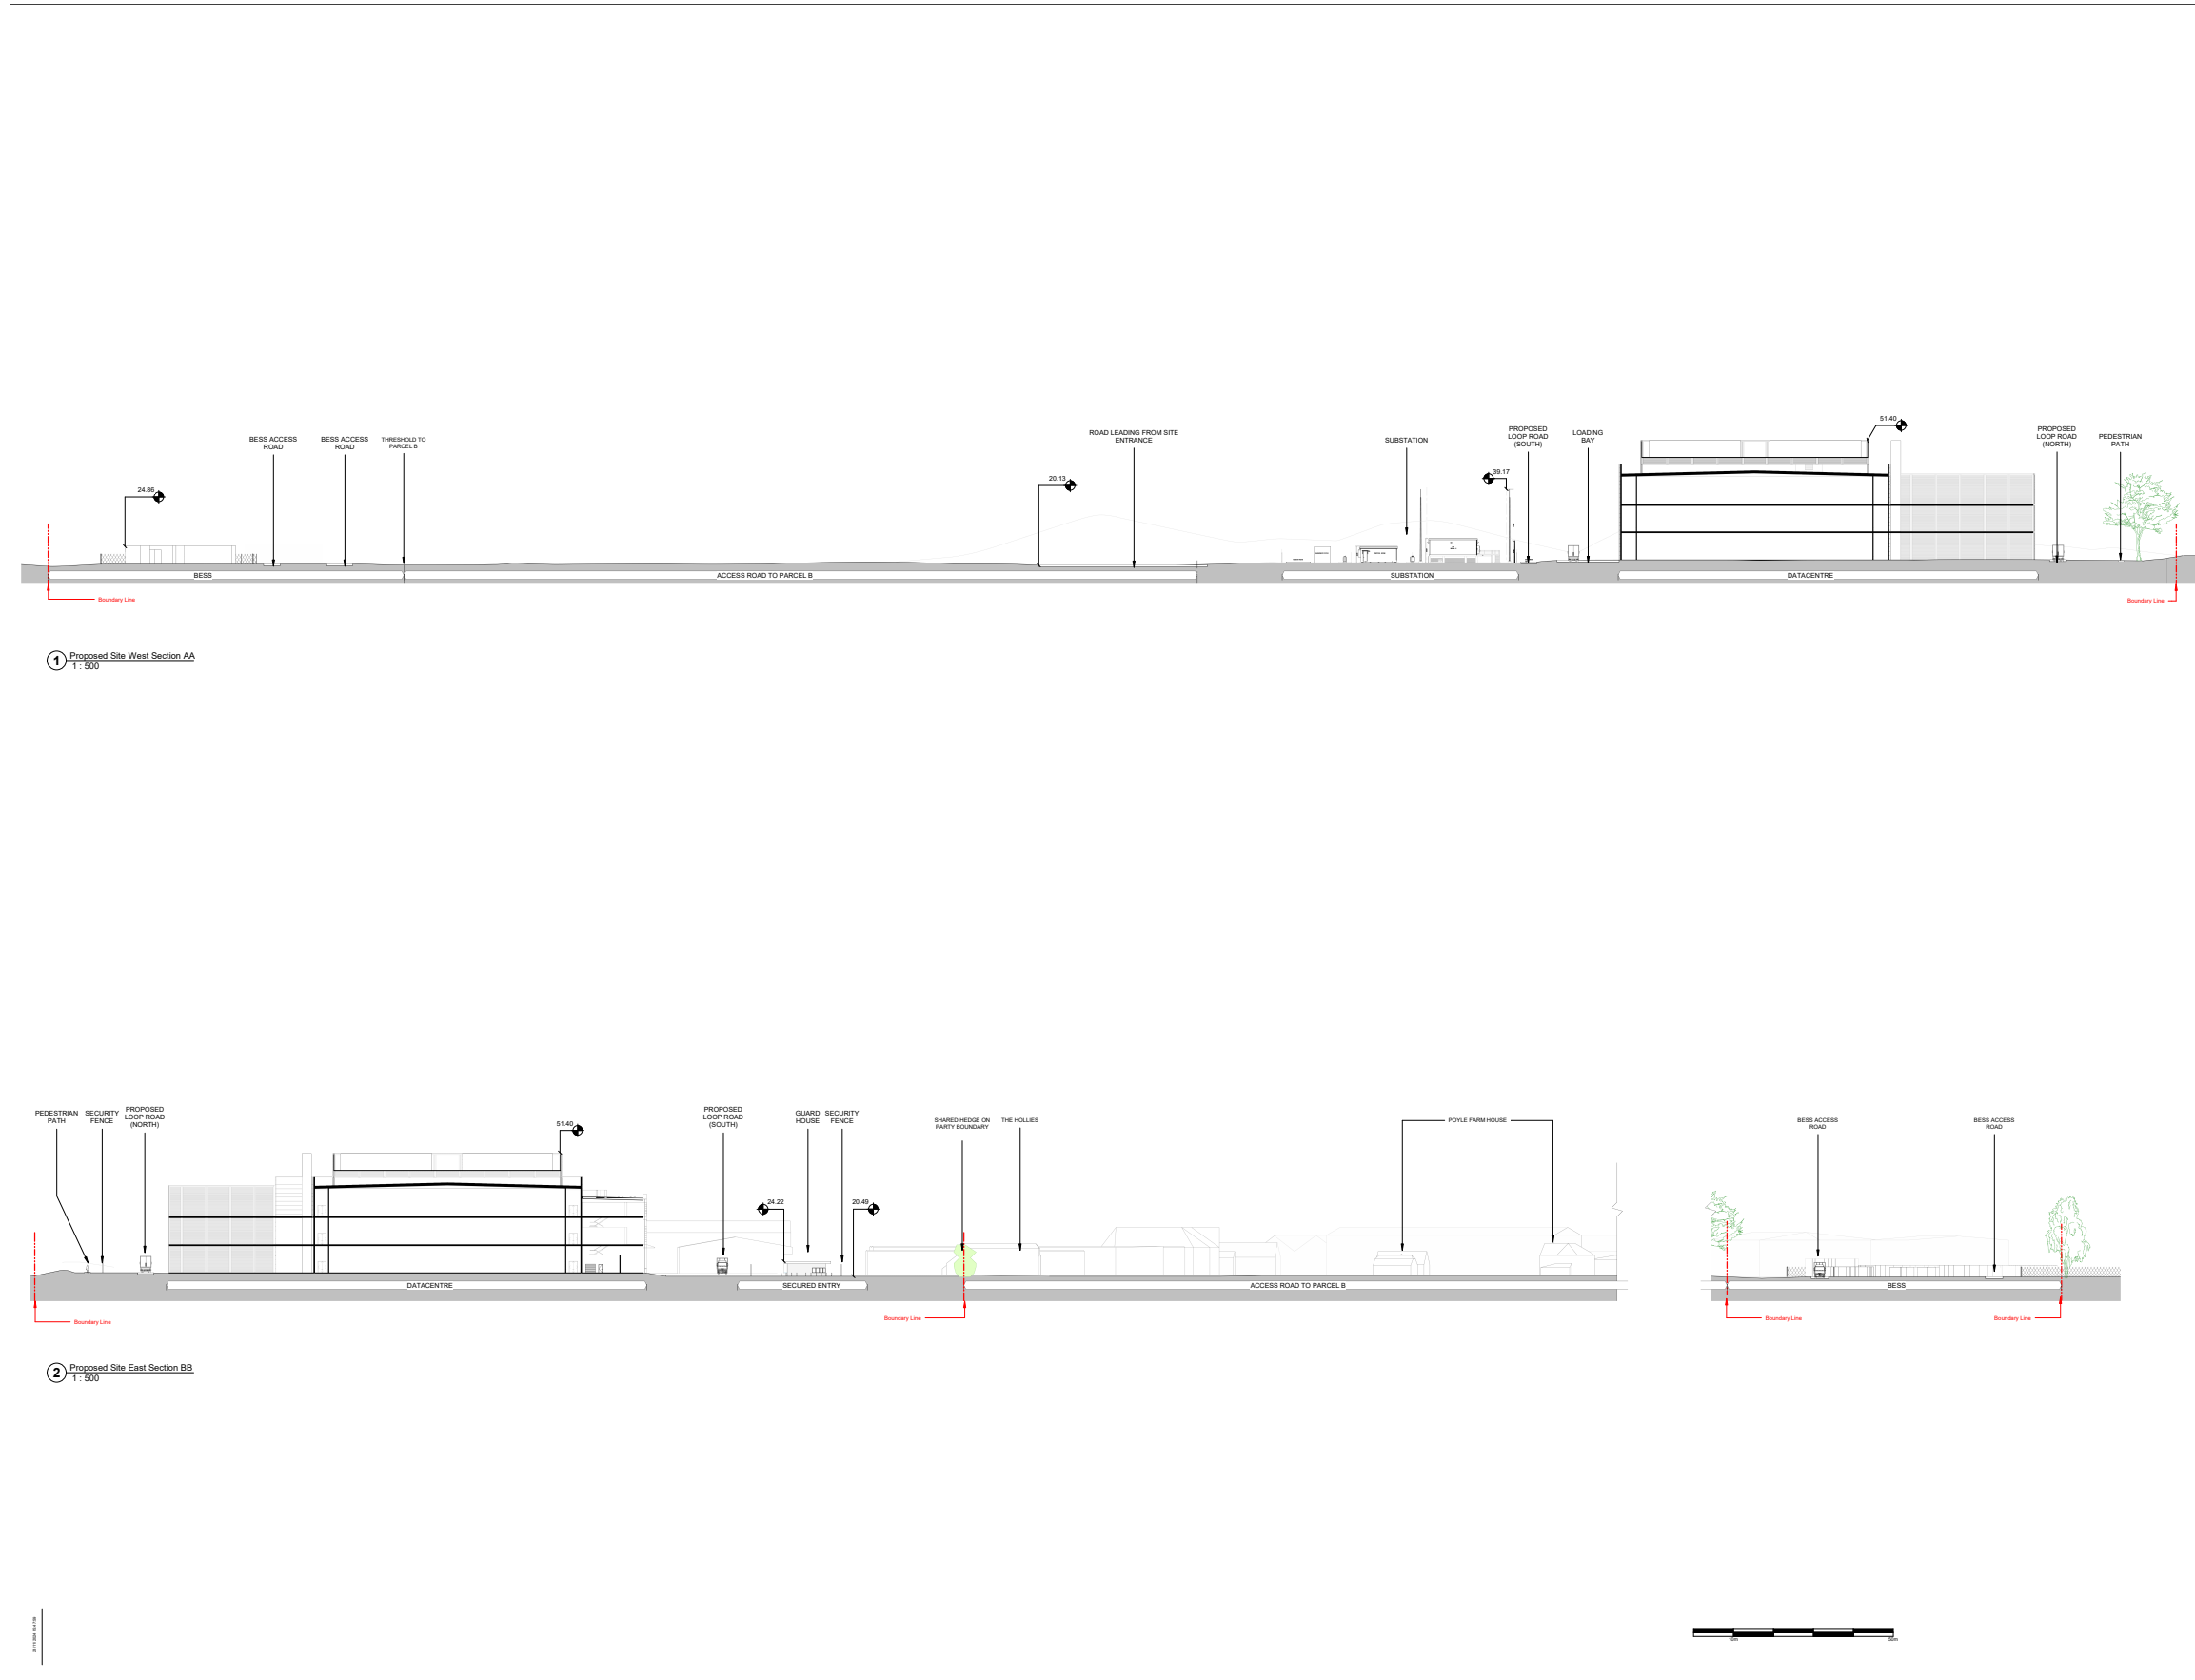

CORGAN
 www.corgan.com

NOTES:
 Do not scale for construction. Figure dimensions only to be taken from this drawing. Check dimensions on site and report discrepancies back to the Architect. All areas have been measured from current drawings. They may vary because of (a) survey, construction tolerances, statutory requirements or re-definition of the area to be measured.
 This drawing has been prepared in accordance with the scope of work set out in the appointment letter to the Architect. Corgan accepts no responsibility for the use of this document for any other purpose.
 This drawing is to be read in conjunction with all relevant drawings and specifications from other disciplines. Please refer to Civil, Landscape and M&E drawings where referenced.
 © Crown Copyright and database right 2024. All rights reserved. Ordnance Survey license AC3000846283.

PLANNING

Client: Manor Farm Propps Limited
 Project: Manor Farm
 Address: Poyle Road, Slough, SL3 0BL, England, U.K.


Title:
 PROPOSED SITE SECTION - EAST & WEST

Date	By	Rev	As



STATUS	SI	REVISION	PI


Proposed Data Centre - Ground Floor Plan

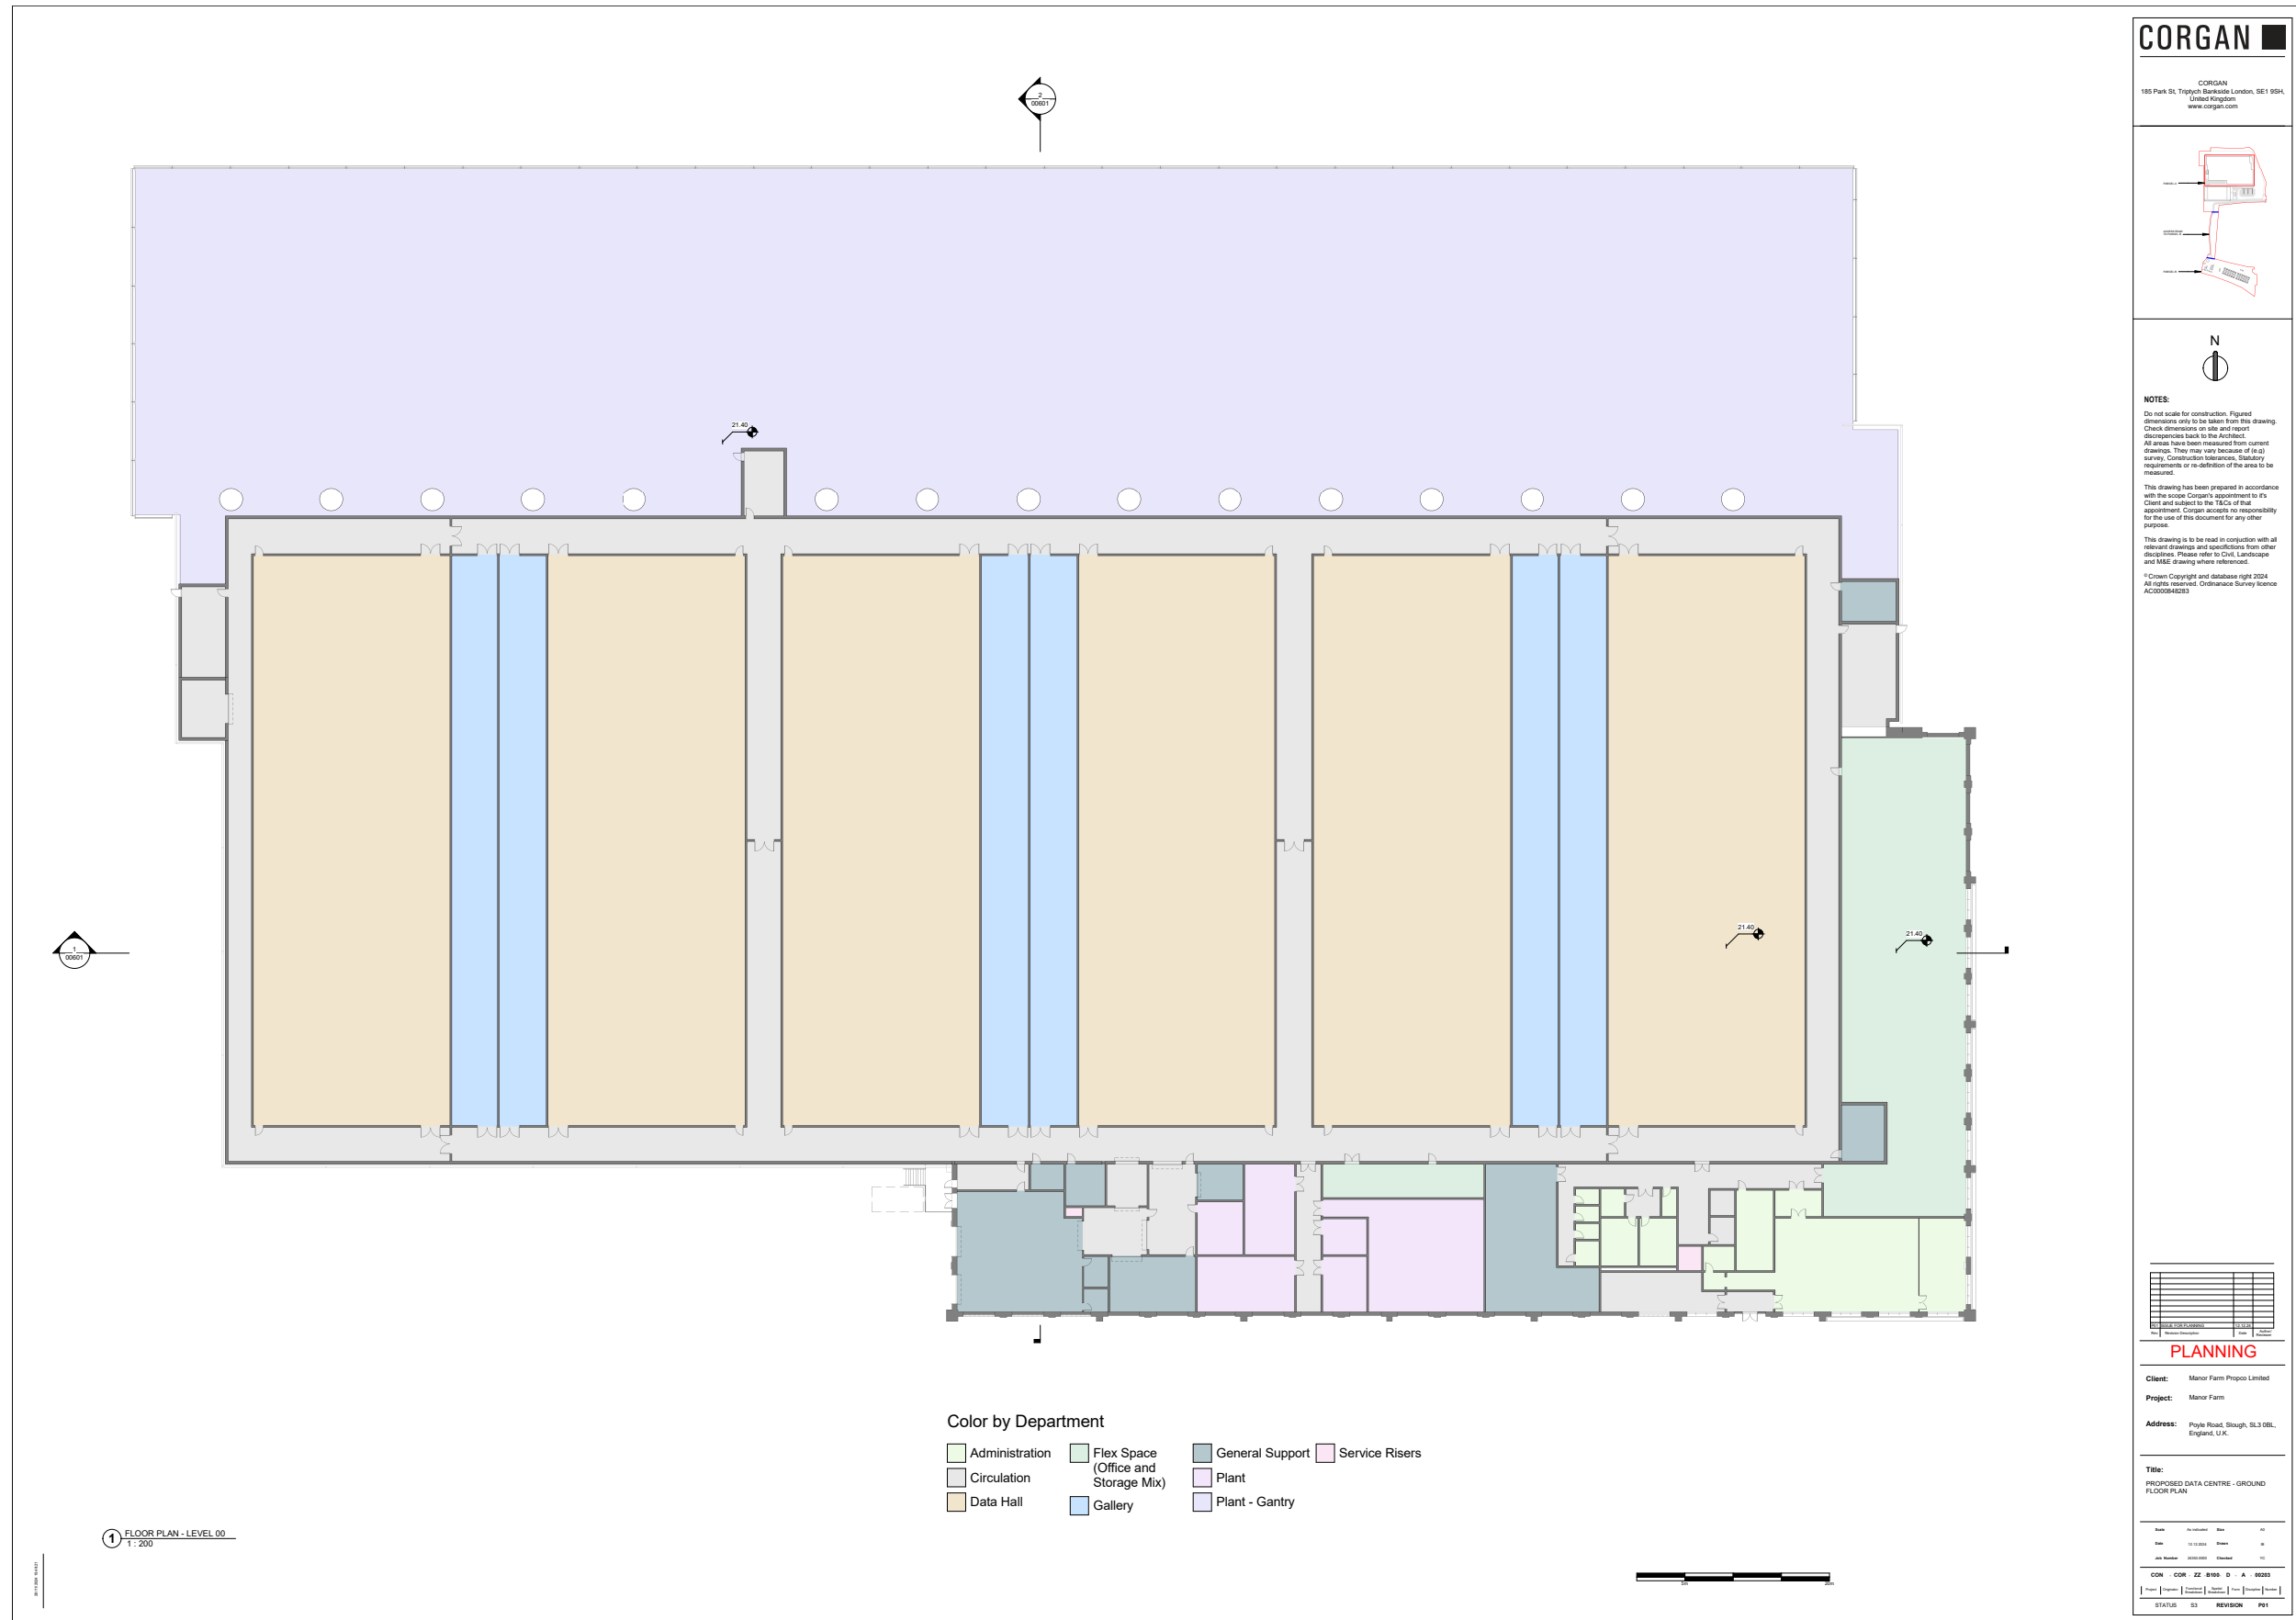


Proposed Data Centre - First floor plan

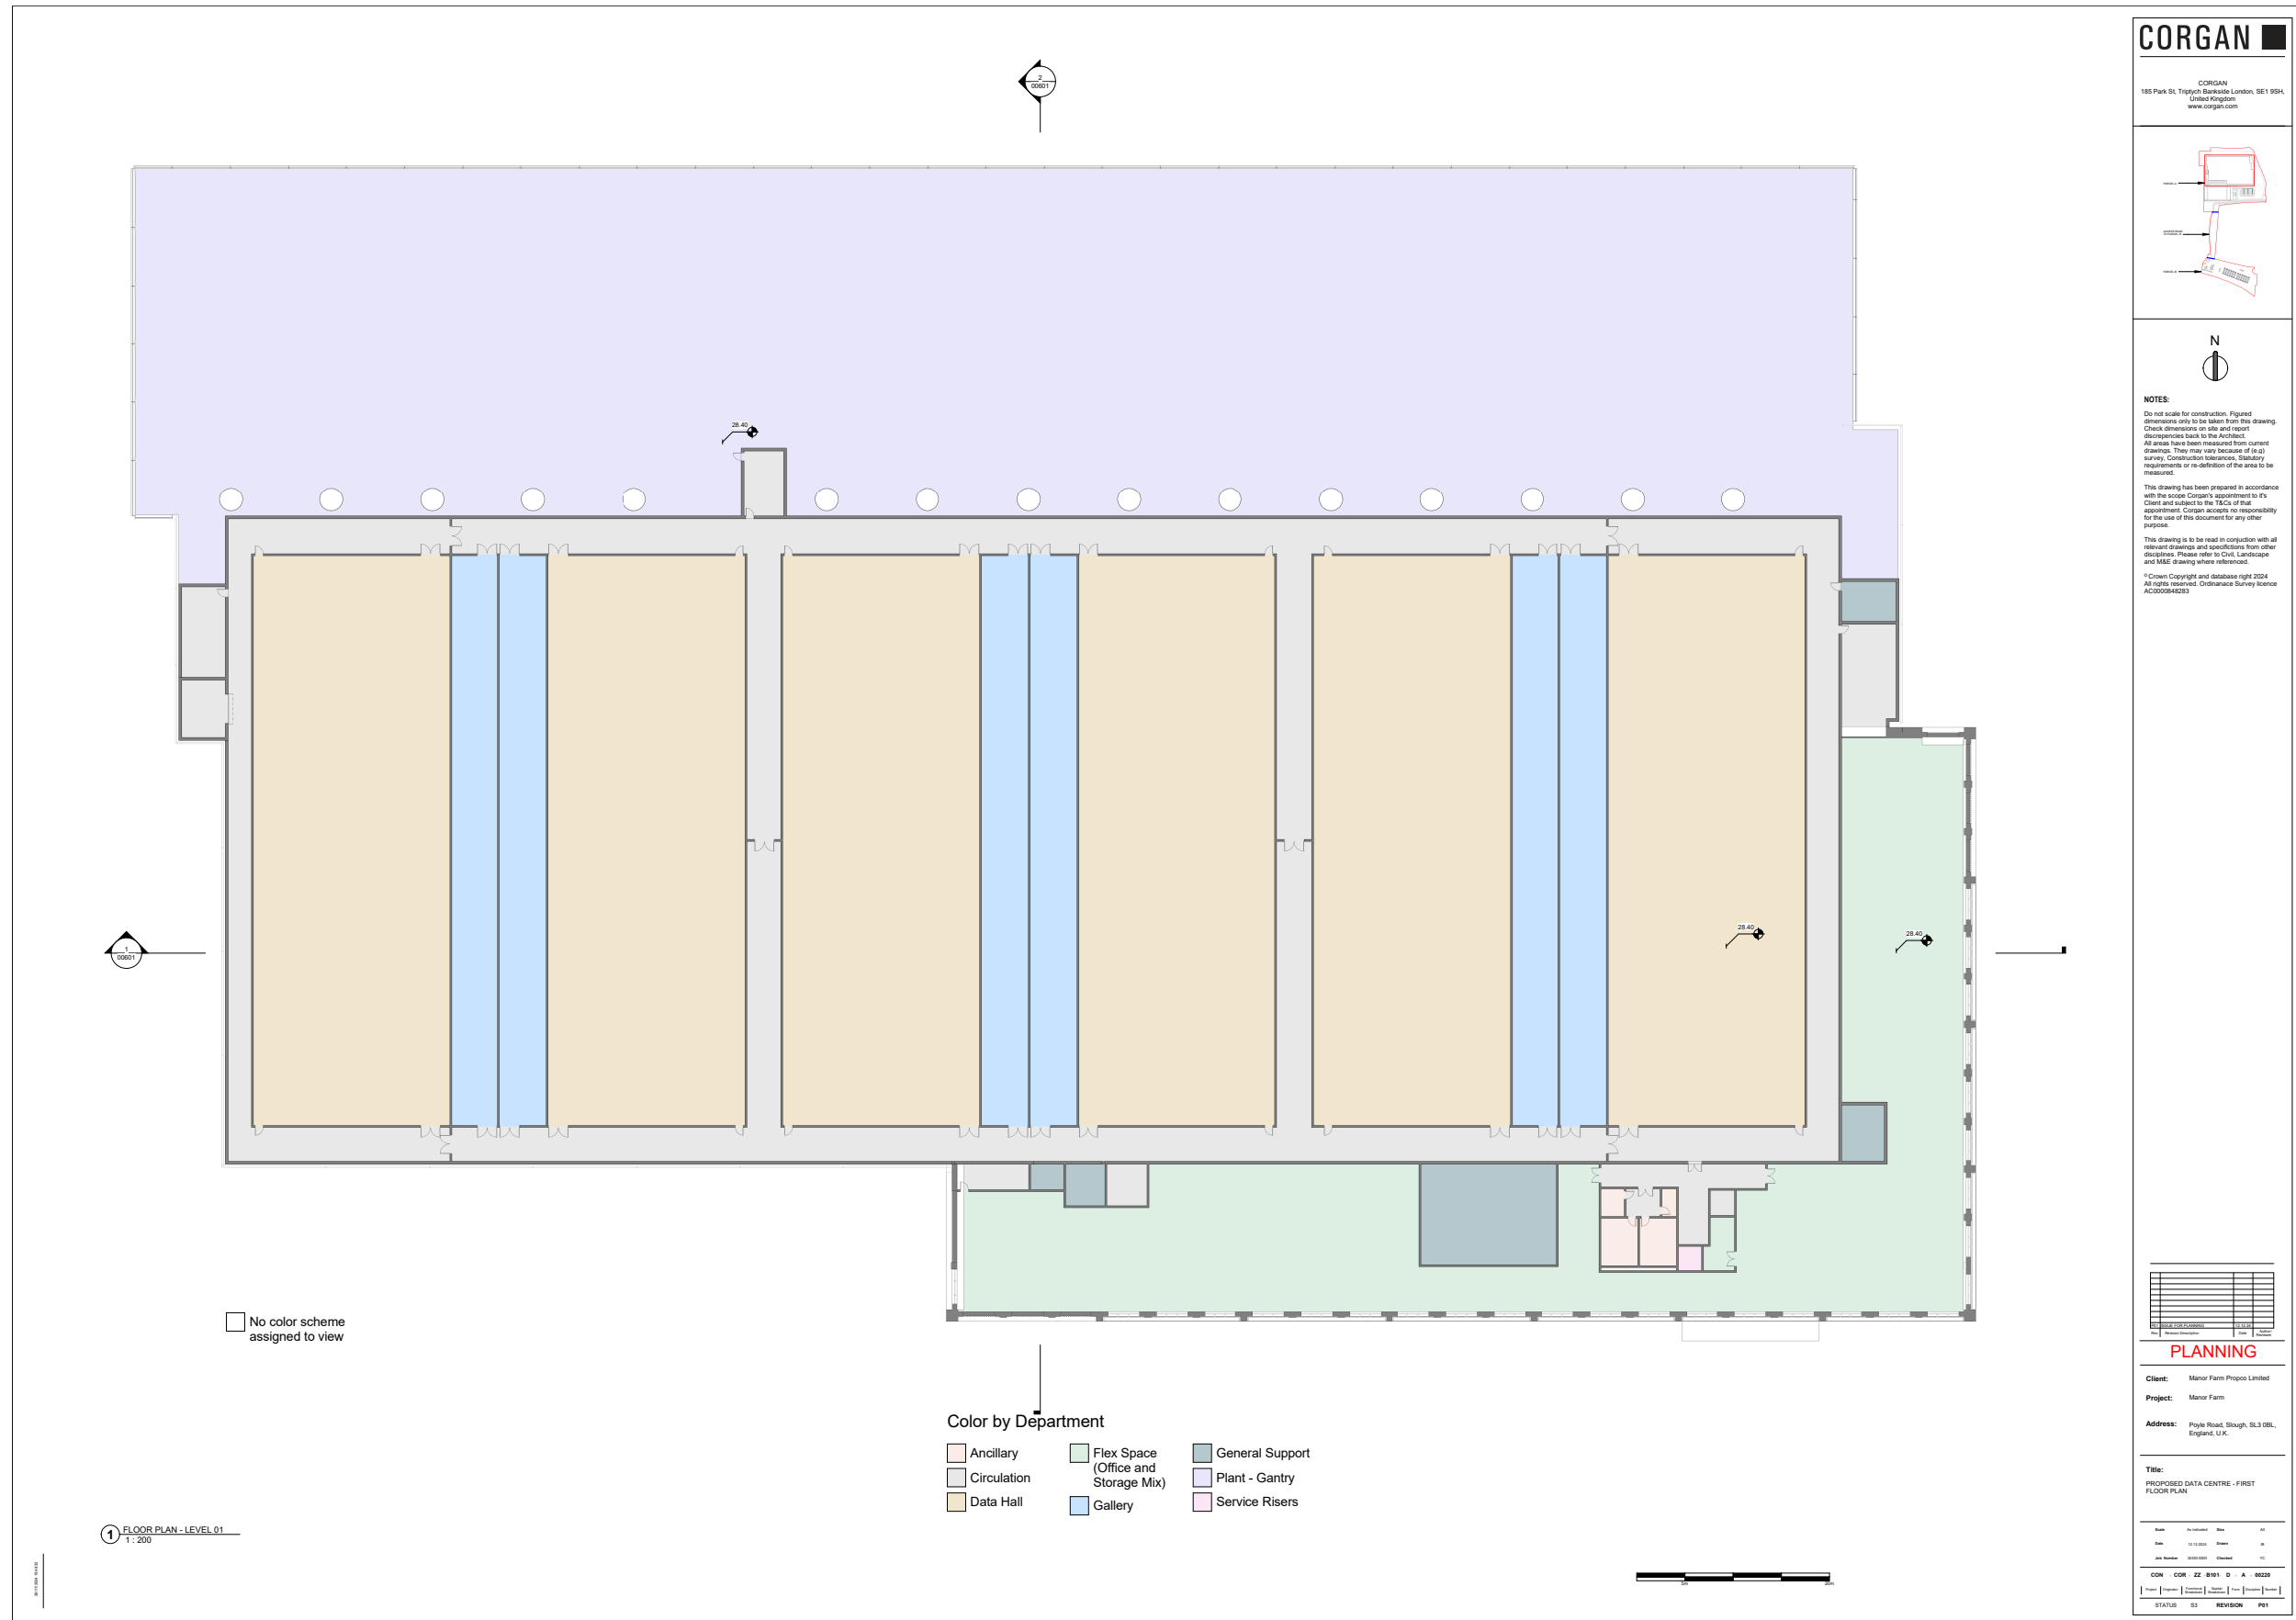


Proposed Data Centre - Second Floor plan

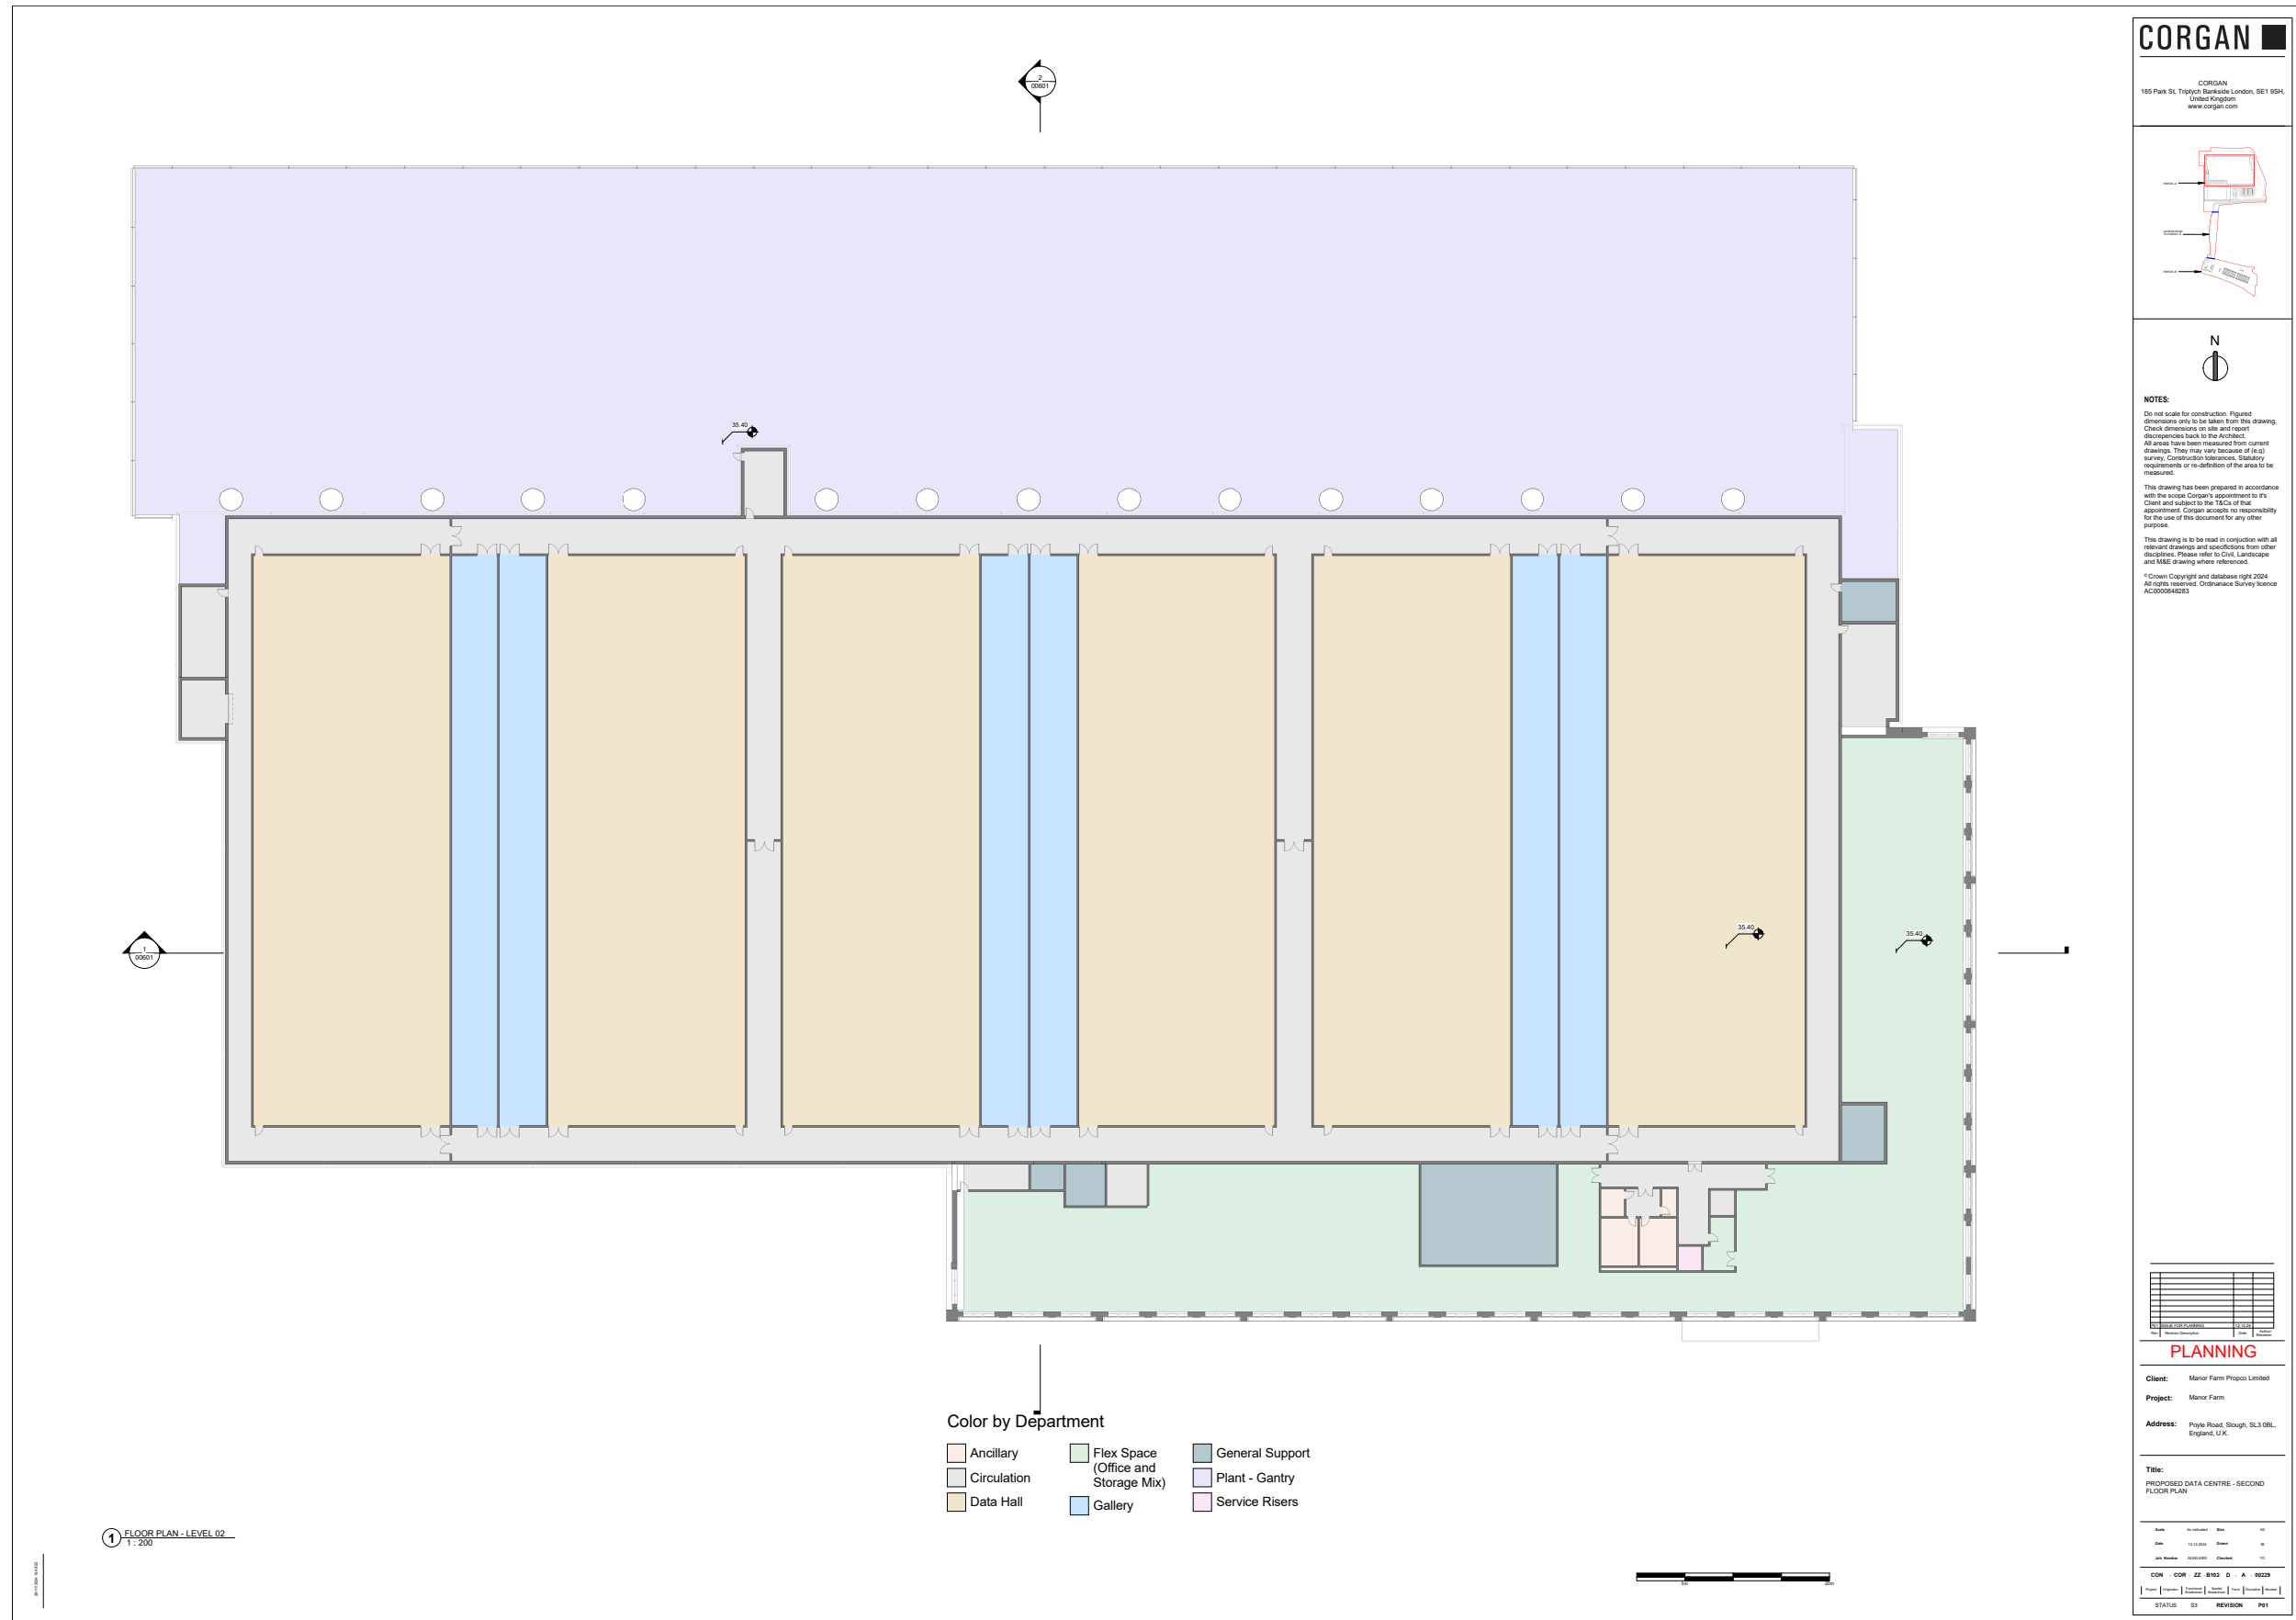

Proposed Data Centre - Roof Plan

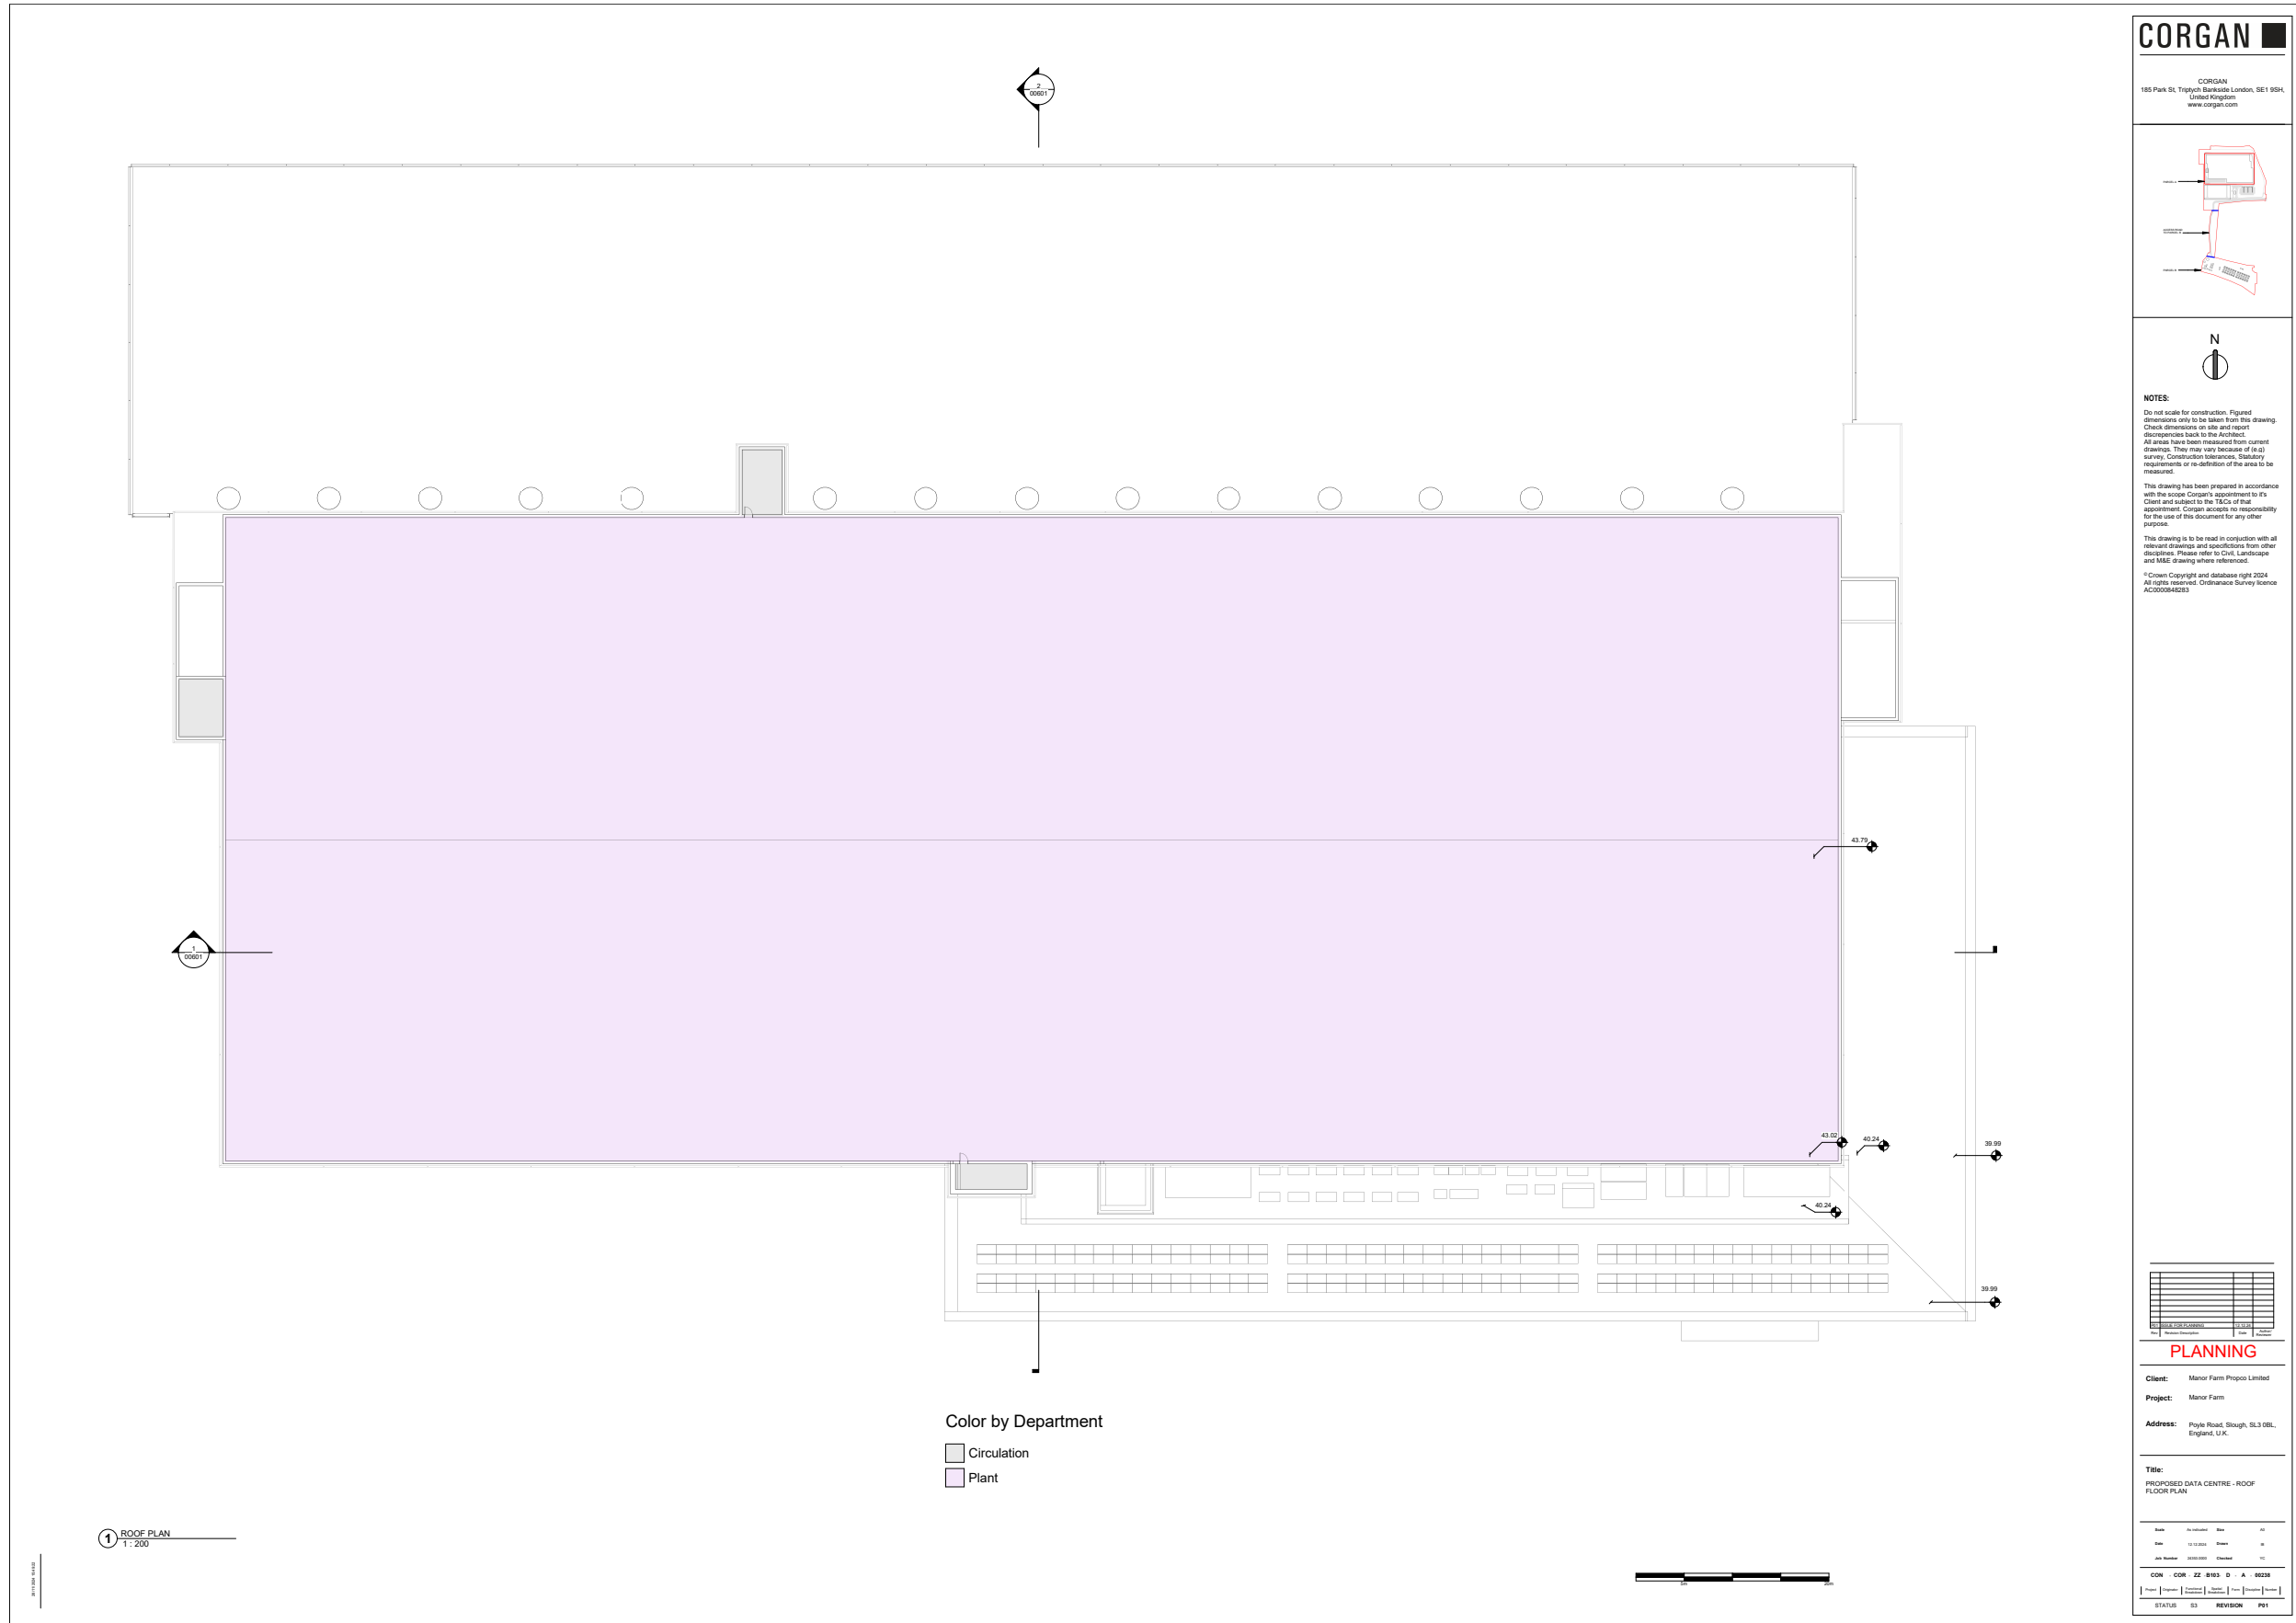


Proposed Data Centre - Roof Platform Plan

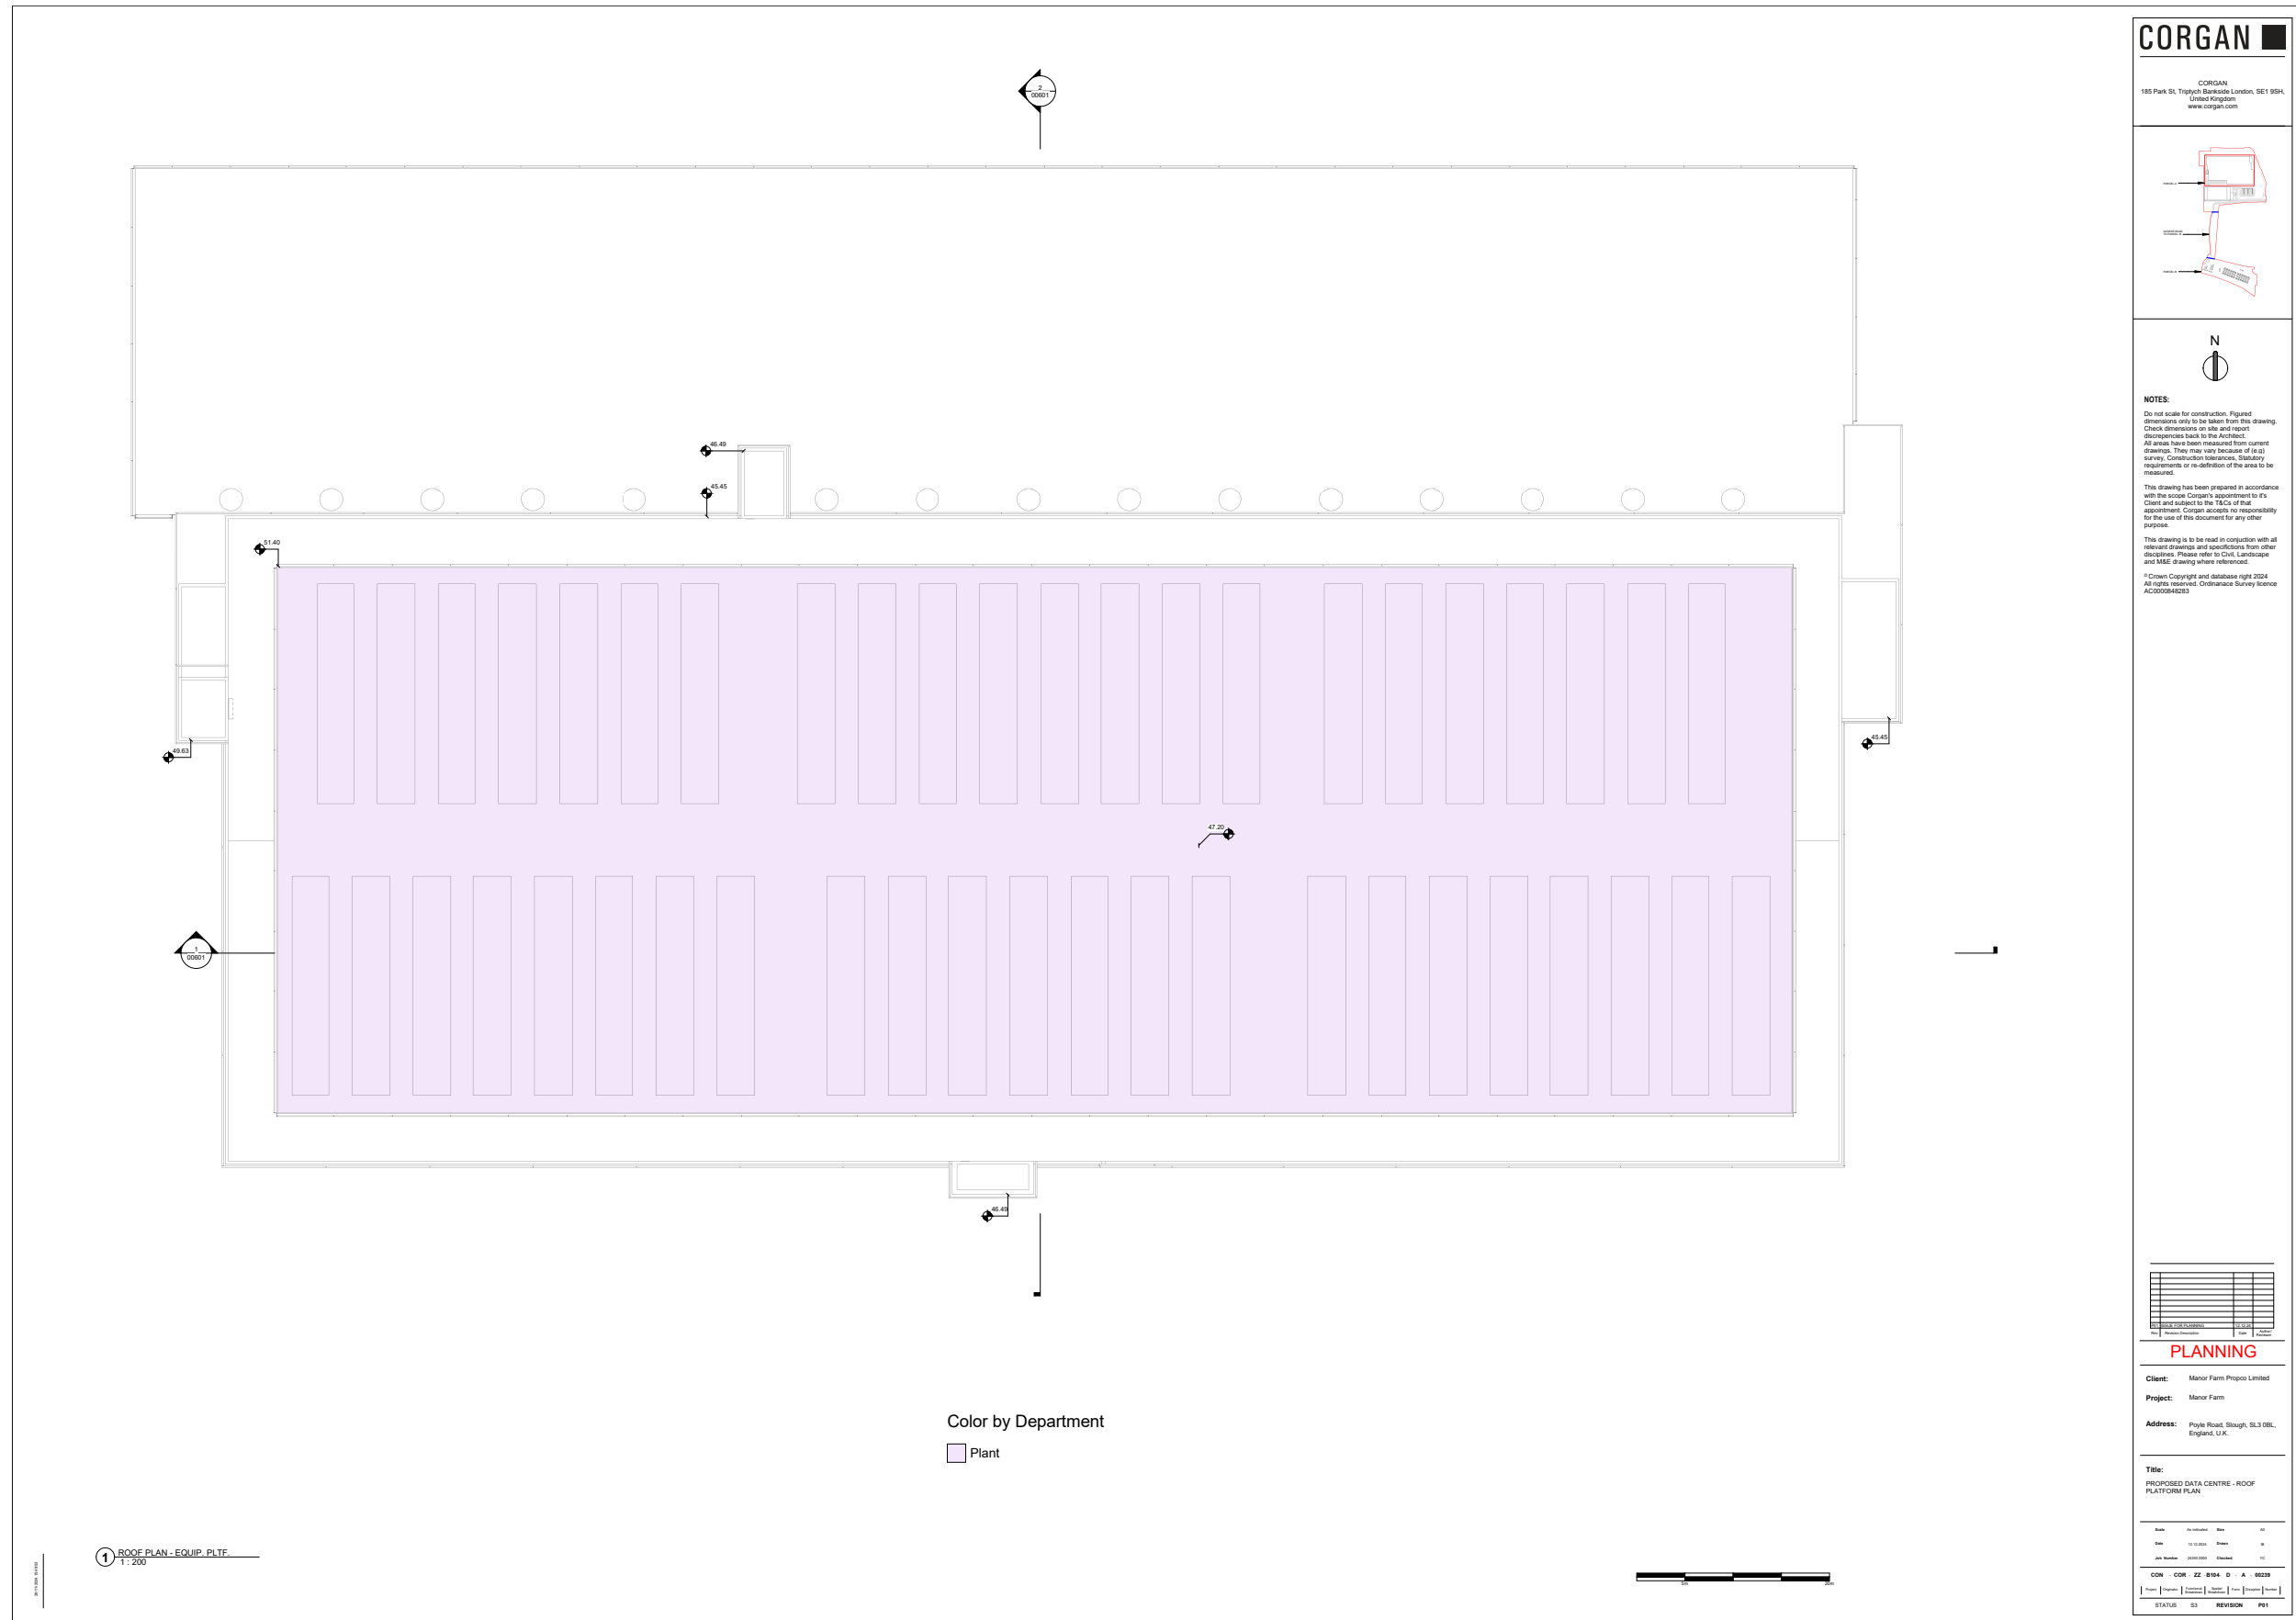

CORGAN

CORGAN
United Kingdom
www.corgan.com

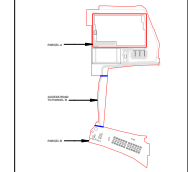

NOTES:
Do not scale for construction. Figure dimensions only to be taken from this drawing. Check dimensions on site and report discrepancies back to the Architect. All areas have been measured from current drawings. They may vary because of (a) survey, construction tolerances, statutory requirements or re-definition of the area to be measured.
This drawing has been prepared in accordance with the scope of Corgan's appointment to its Client and subject to the T&Cs of that appointment. Corgan accepts no responsibility for the use of this document for any other purpose.
This drawing is to be read in conjunction with all relevant drawings and specifications from other disciplines. Please refer to Civil, Landscape and M&E drawing where referenced.
© Crown Copyright and database right 2024. All rights reserved. Ordnance Survey license AC3000846283.

NO.	DATE	DESCRIPTION	BY	CHECKED

PLANNING
Client: Manor Farm Propps Limited
Project: Manor Farm
Address: Poyle Road, Slough, SL3 0BL, England, U.K.


Title: PROPOSED DATA CENTRE - ROOF PLATFORM PLAN

DATE	BY	REVISION


STATUS: SI REVISION: P01

1 ROOF PLAN - EQUIP. PLTF
1:200


Proposed Data Centre - Sections

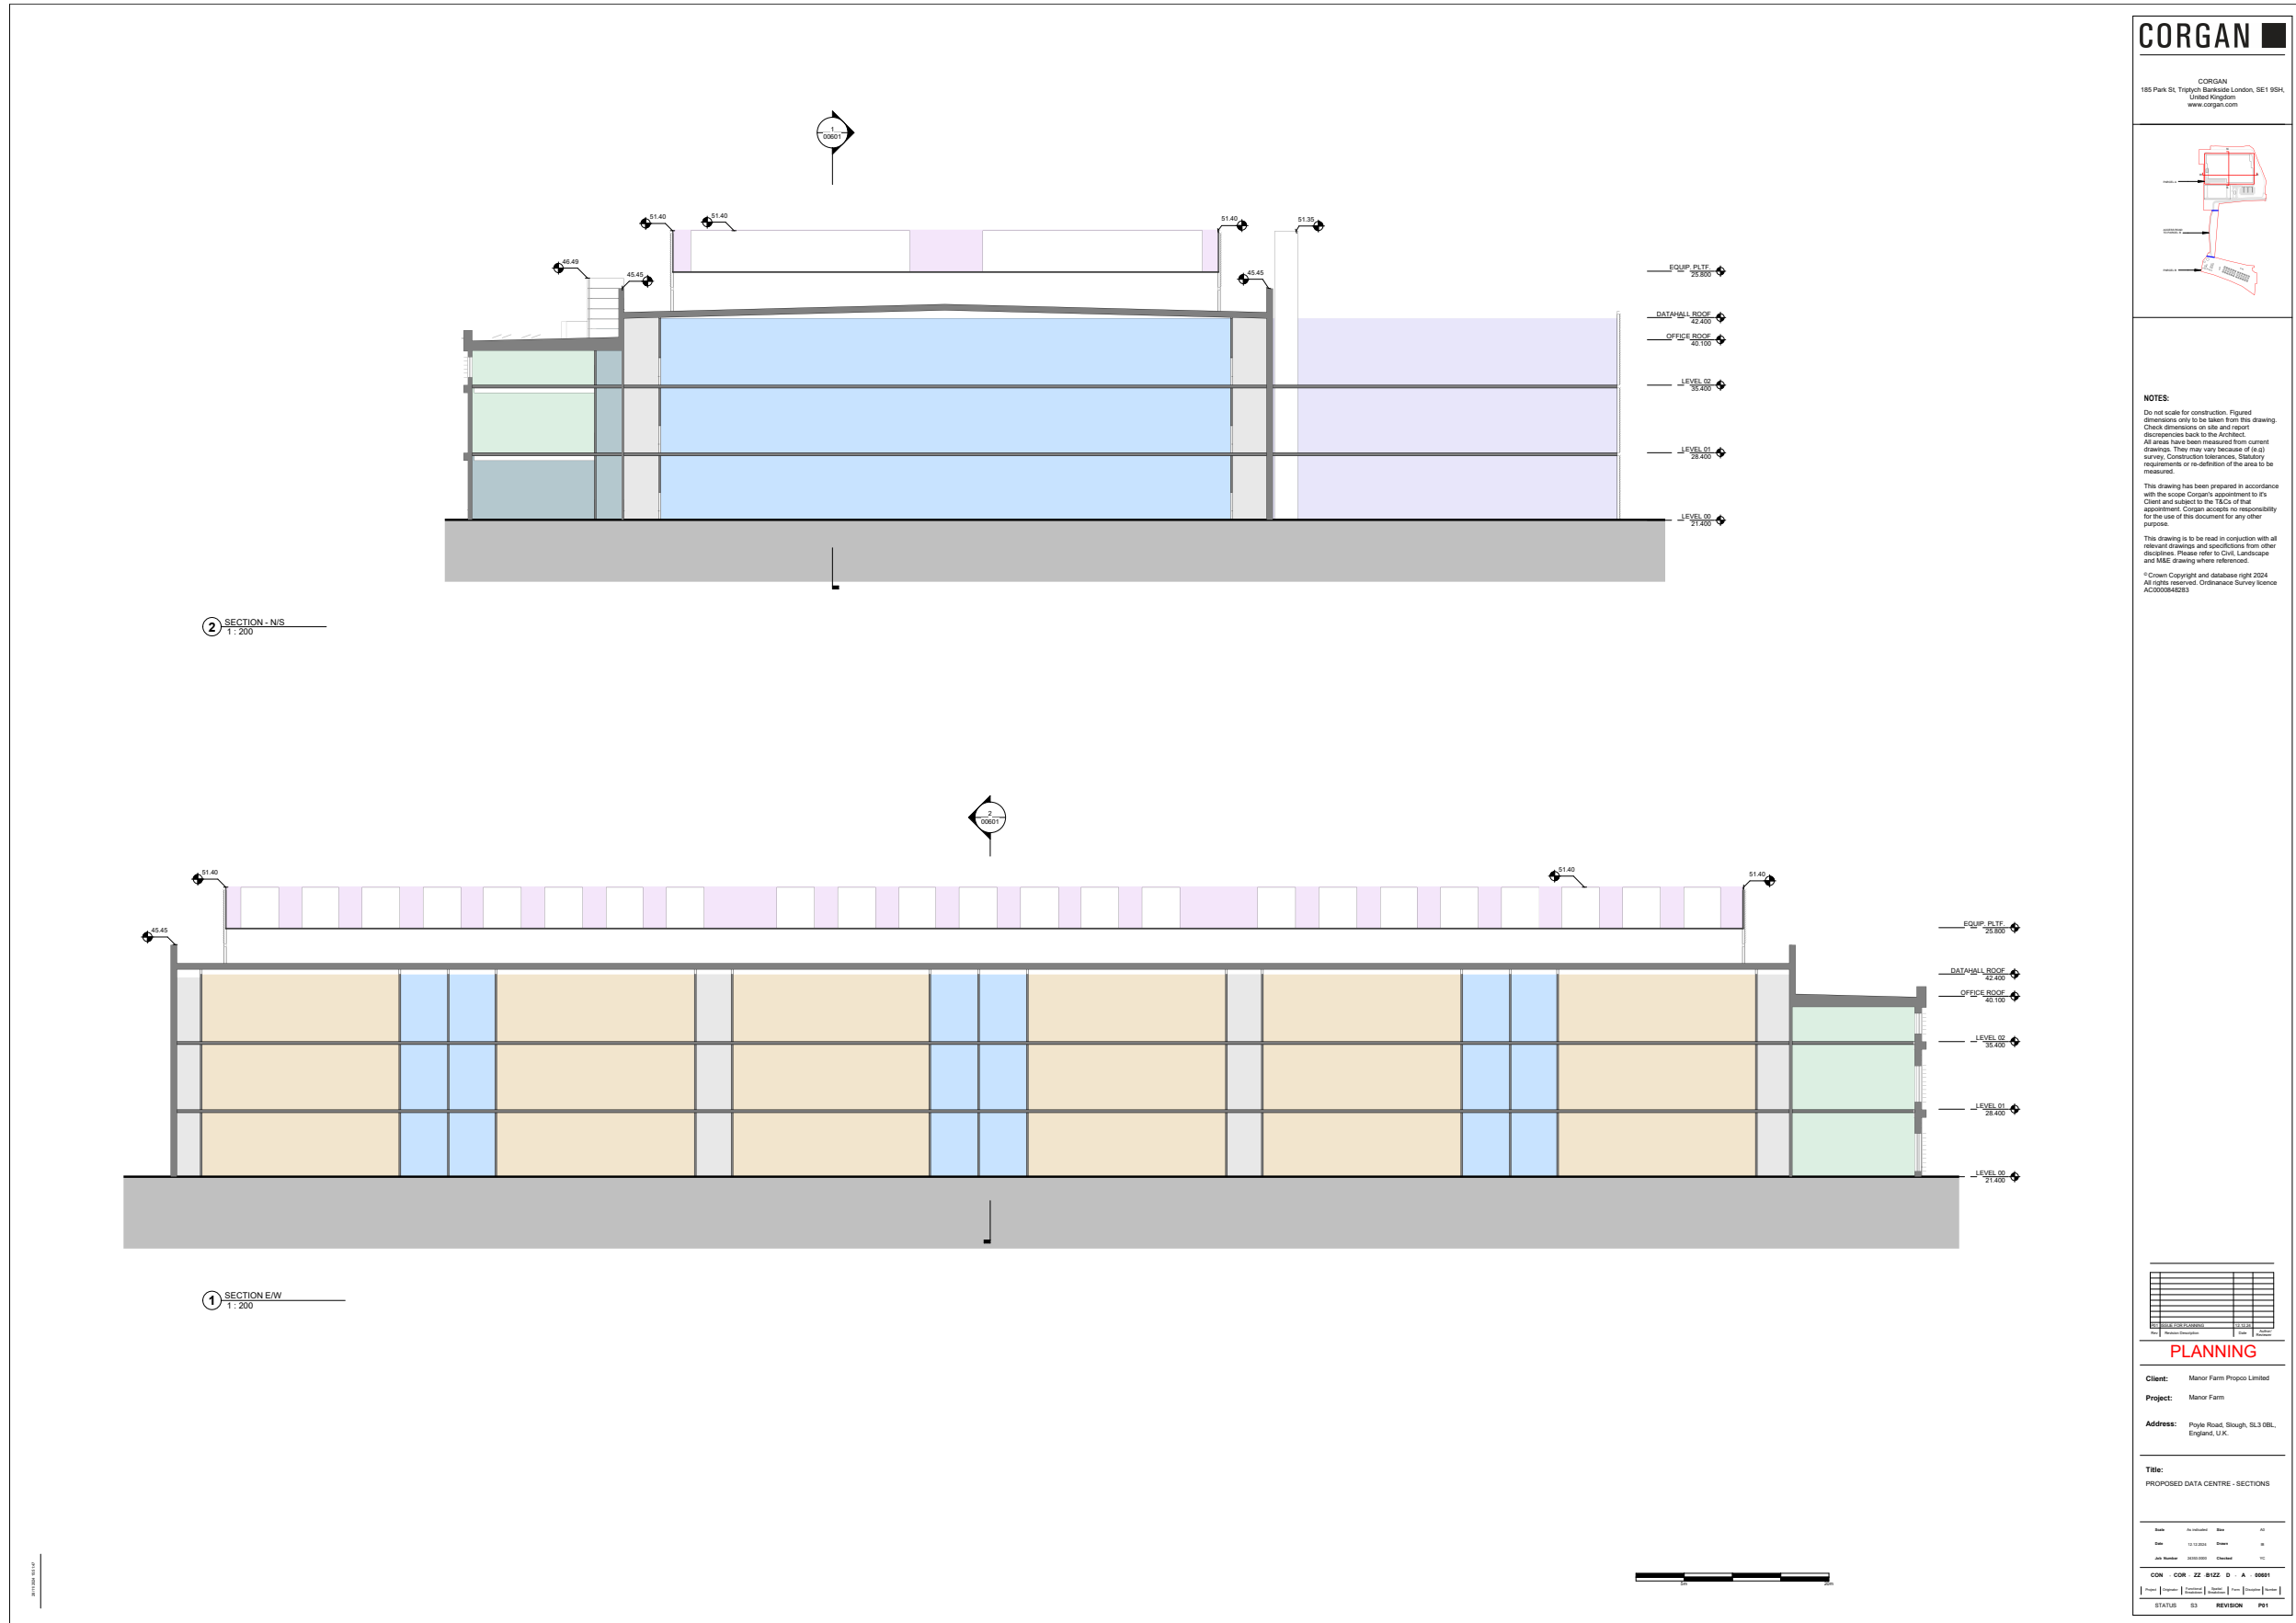

Proposed Data Centre - Elevations East & West

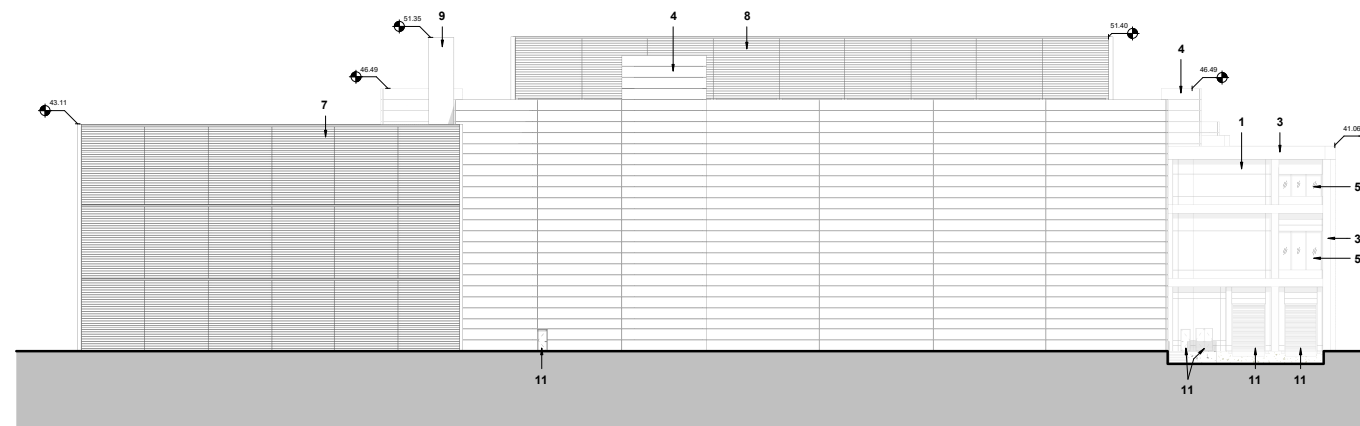


1 Proposed West Elevation
1:200

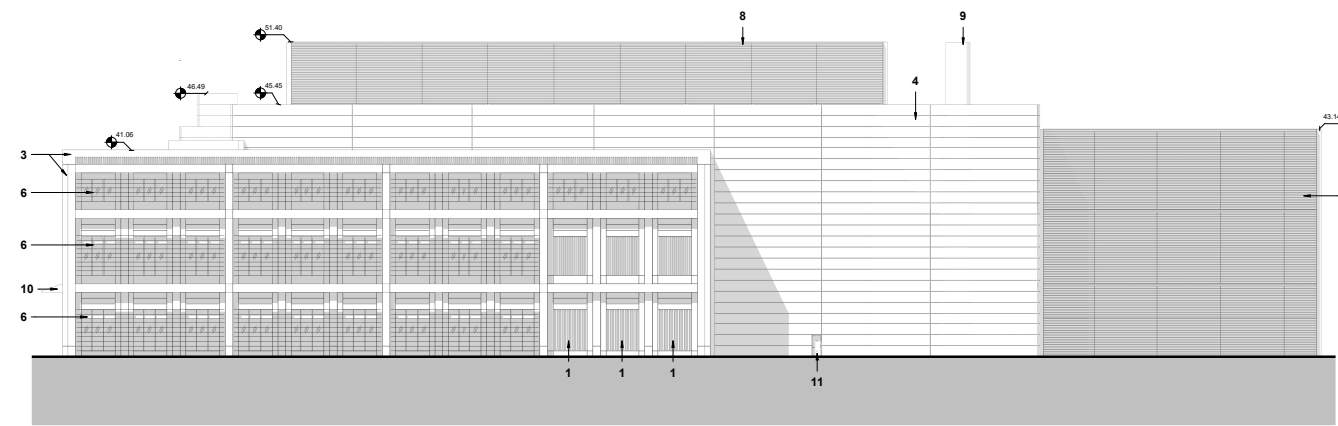

2 Proposed East Elevation
1:200

CORGAN

CORGAN
United Kingdom
www.corgan.com

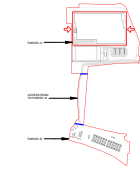

NOTES:

Do not scale for construction. Figure dimensions only to be taken from this drawing. Check dimensions on site and report discrepancies back to the Architect. All areas have been measured from current drawings. They may vary because of (a) errors, Construction tolerances, Statutory requirements or re-definition of the area to be measured.


This drawing is to be read in conjunction with all relevant drawings and specifications from other disciplines. Please refer to Civil, Landscape and M&E drawings where referenced.


KEYNOTE LEGEND

- 1 - BRICK CAVITY WALL SYSTEM
- 2 - WINDOW SYSTEM WITH PERFORATED BRICK CLADDING PANEL
- 3 - PRECAST CONCRETE CLADDING
- 4 - HORIZONTAL INSULATED COMPOSITE WALL PANEL - RANDOMISED PATTERN
- 5 - GLAZED ALUMINIUM WINDOW SYSTEM WITH A BRICK CLADDING PANEL
- 6 - GLAZED ALUMINIUM WINDOW SYSTEM WITH A BRICK CLADDING PANEL WITH ALUMINIUM EXTERNAL LOUVERS
- 7 - HORIZONTAL SCREEN WALL LOUVER
- 8 - HORIZONTAL ACOUSTIC SCREENING LOUVER
- 9 - METAL CLAD MECHANICAL FLUES
- 10 - ENTRANCE CANOPY
- 11 - STEEL DOOR, COLOUR TO MATCH FACADE

NO.	REVISION	DATE	BY	CHECKED

PLANNING

Client: Manor Farm Propps Limited
Project: Manor Farm
Address: Poyle Road, Slough, SL3 0BL, England, U.K.

Title: PROPOSED DATA CENTRE - ELEVATIONS - EAST & WEST

DATE	NO.	BY	CHKD.

COM - COR - ZZ - B1ZZ - D - A - 0001

STATUS: SI REVISION: P01

