


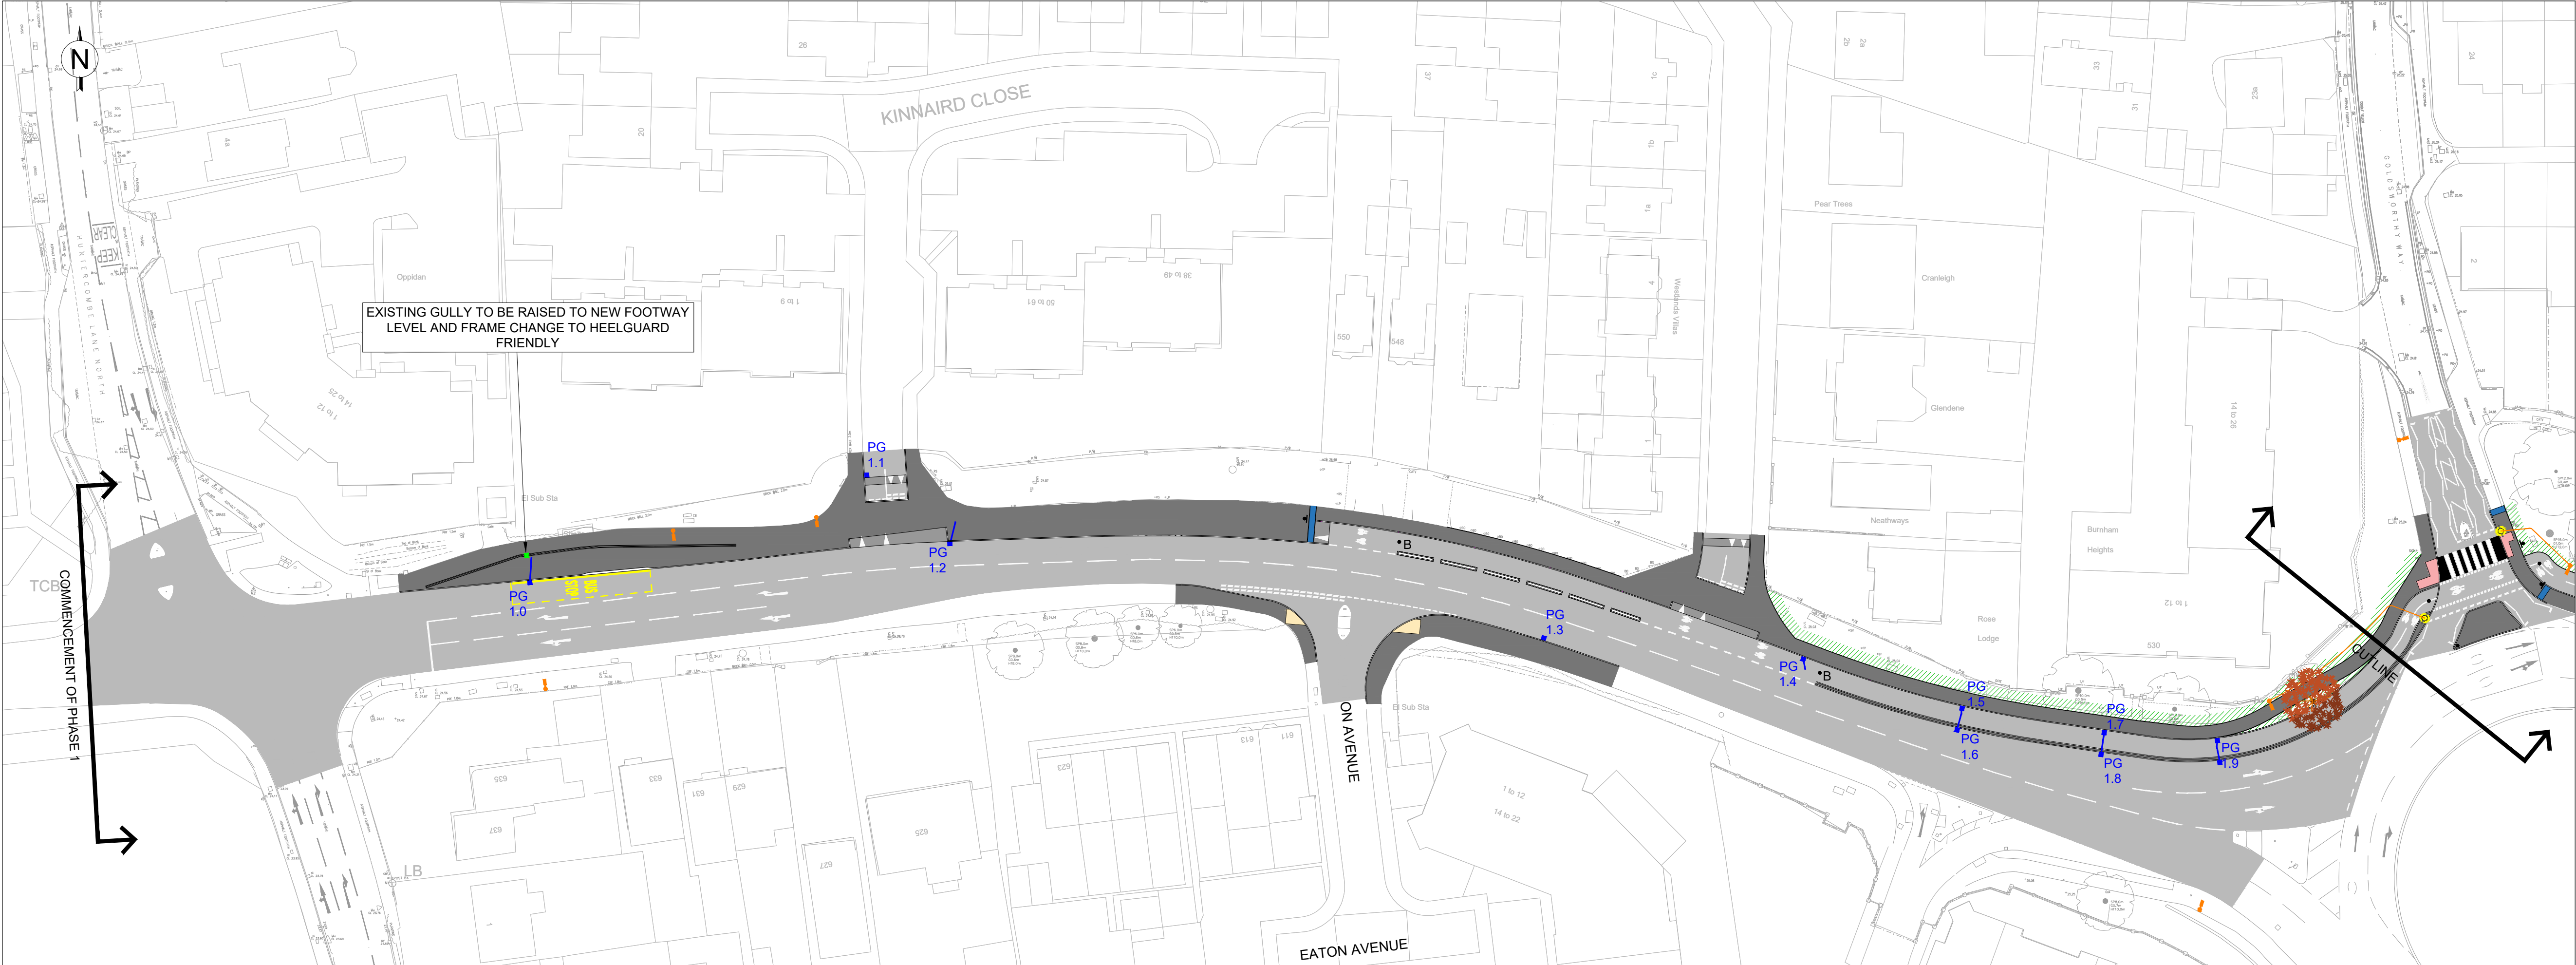

KEY

- PROPOSED ALIGNMENT REFER TO 1100 SERIES DRAWINGS
- PG PROPOSED ROAD GULLY WITH D400 COVER AND FRAME
- PROPOSED 150mm DRAINAGE PIPE TO CONNECT INTO EXISTING GULLY CONNECTION USING A SLOW 'Y' BEND CONNECTION PIPE TO SURROUND TO BE TYPE Z
- PROPOSED CARRIAGEWAY WORKS REFER TO 700 SERIES DRAWINGS
- PROPOSED FOOTWAY WORKS REFER TO 700 SERIES DRAWINGS
- PROPOSED TACTILE PAVING REFER TO 700 SERIES DRAWINGS
- RS PROPOSED TRAFFIC SIGN REFER TO 1200 SERIES DRAWINGS
- PROPOSED LANDSCAPING WORKS REFER TO 700 SERIES DRAWINGS
- PROPOSED LIGHTING COLUMN
- PROPOSED BELISHA BEACON
- PROPOSED 50mm ORANGE FLEXI DUCT MARKED WITH STREET LIGHTING TAPE
- PROPOSED TREE
- B PROPOSED GLASDON ENSIGN BOLLARD WITH ASSOCIATED 955 SIGN WITH 2x20mm RED/WHITE RETROREFLECTIVE BANDS
- SM PROPOSED REBOUND SIGNMASTER BOLLARD WITH ASSOCIATED 610 SIGN
- N PROPOSED NAL RETENTION SOCKET
- CH PROPOSED NAL STAKKA BOX REFER TO TRAFFIC SIGNAL DRAWINGS FOR DETAILS



C1 OM RB
REV DRN CHRD
CONSTRUCTION ISSUE
19.08.25
DATE

Slough
Borough Council
www.slough.gov.uk

Place Operations
Observatory House,
25 Windsor Road,
Slough, SL1 2EJ

Based on the Ordnance Survey map with the permission of the Controller of Her Majesty's Stationery Office. © Crown copyright and database. Licence No. 100019446.

Title
**BATH ROAD (A4)
CYCLEWAY PHASE 1
GENERAL ARRANGEMENT
SHEET 1 OF 3**

Scale 1:500
Date 30.06.2024
Drawn OM
Checked RB
Drg. No. SBC/TH/MP/00532/P1/100/01