
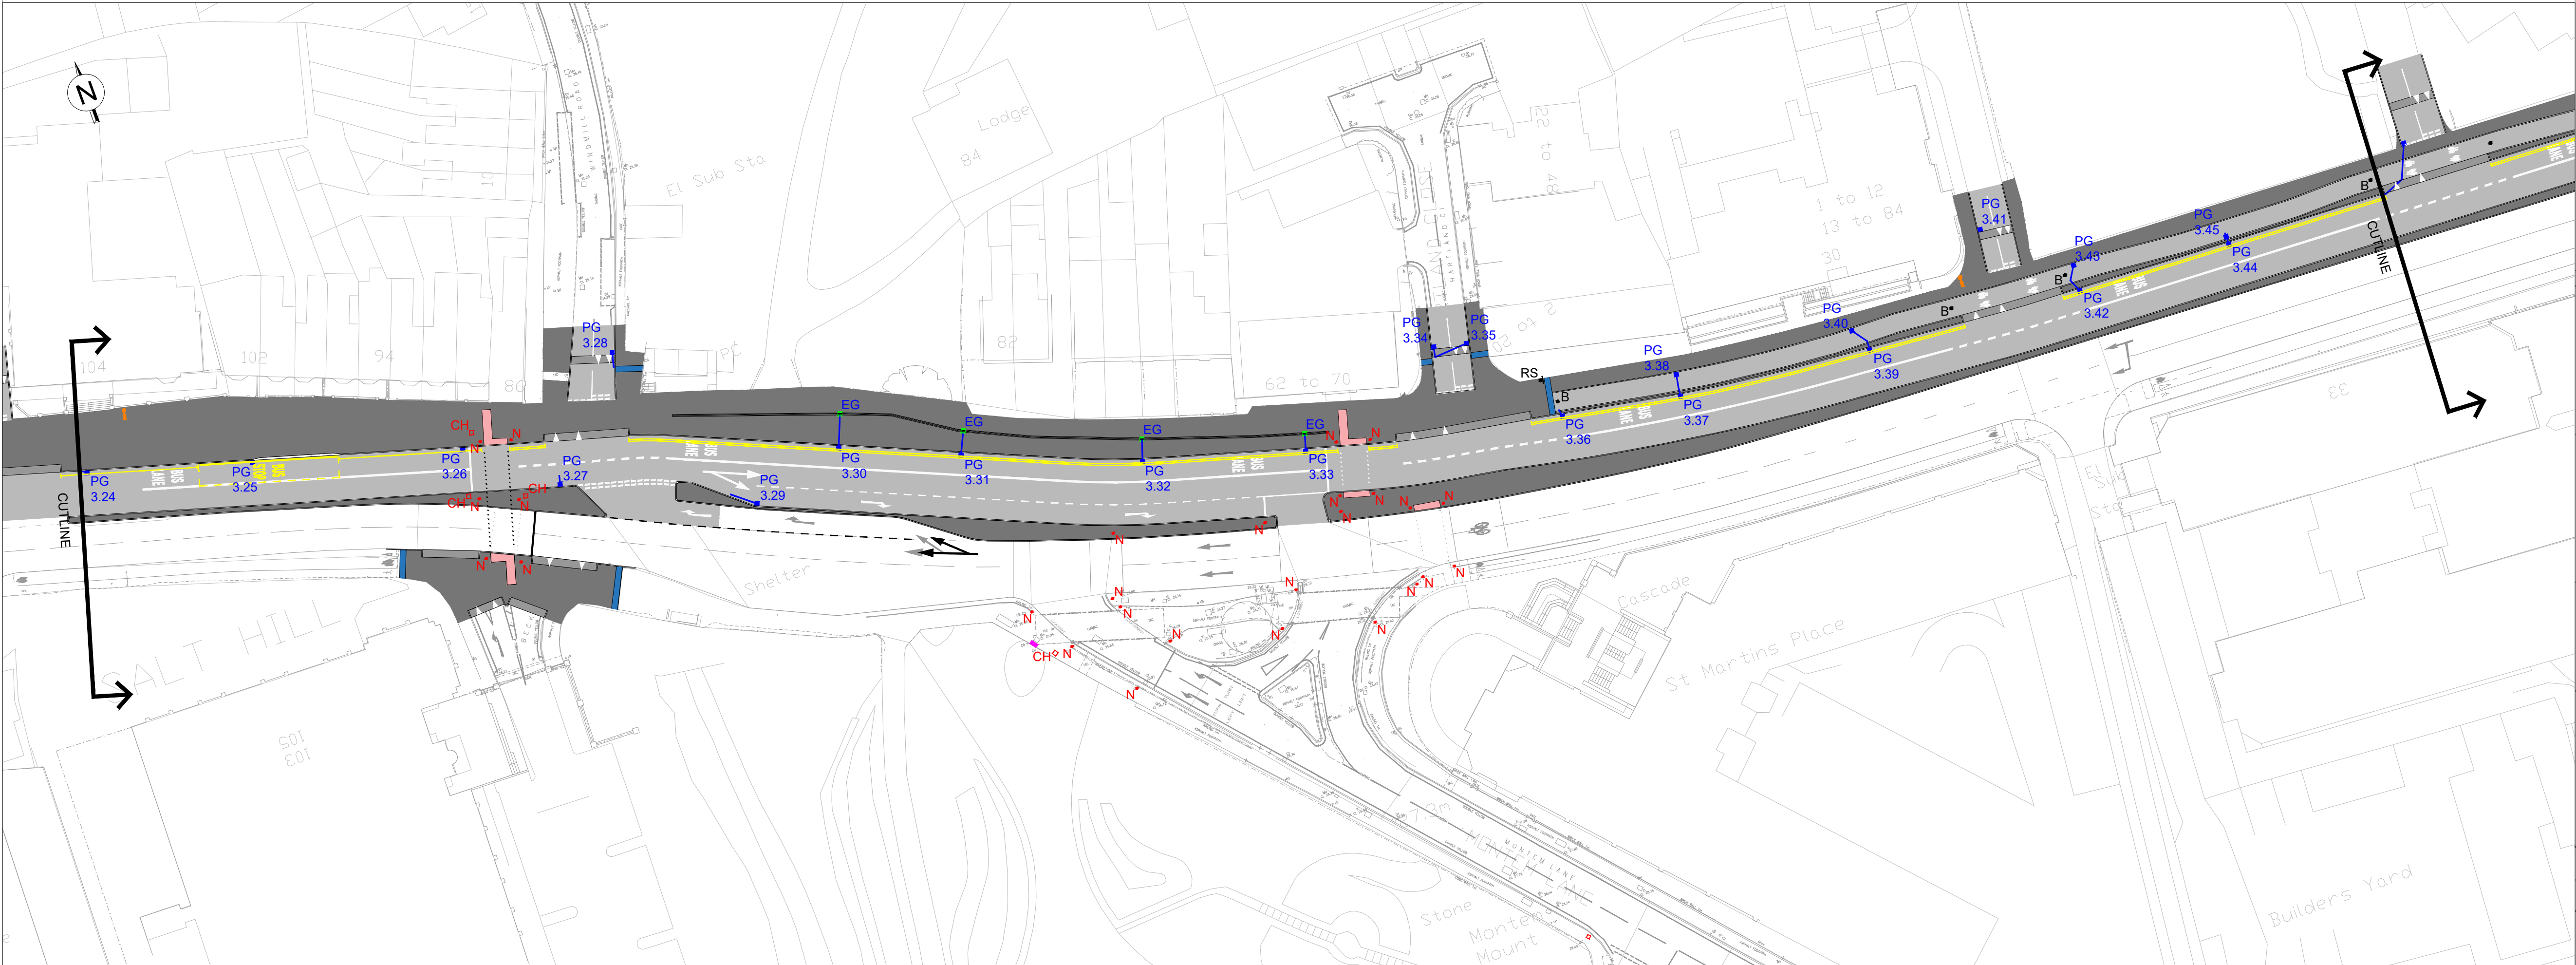


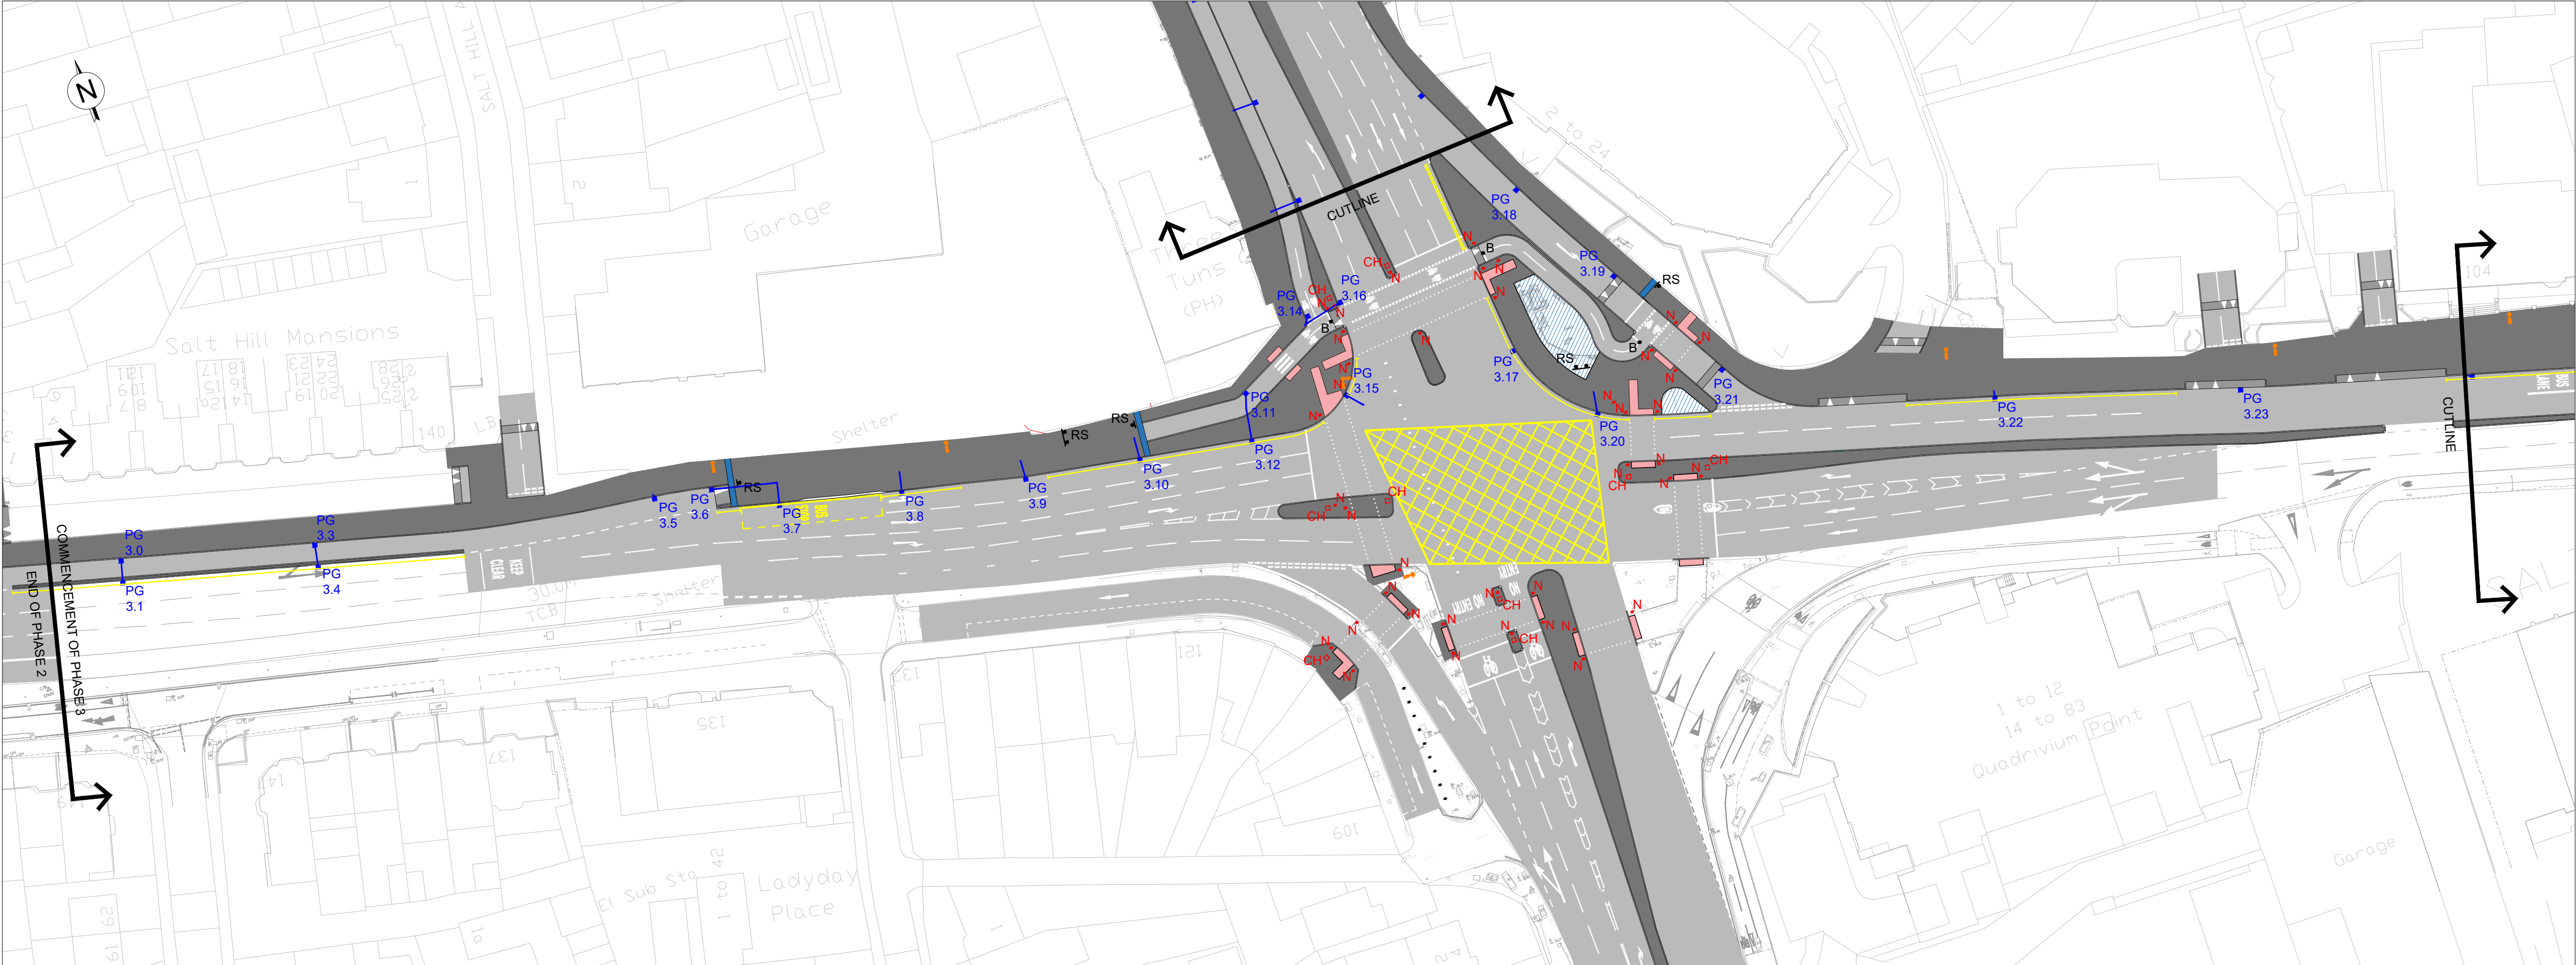

KEY

— PROPOSED ALIGNMENT REFER TO 1100 SERIES DRAWINGS

PG ■ PROPOSED ROAD GULLY WITH D400 COVER AND FRAME

EG ■ EXISTING GULLY COVER AND FRAME TO BE RAISED TO NEW FOOTWAY LEVEL

— PROPOSED 150mm DRAINAGE PIPE TO CONNECT INTO EXISTING GULLY CONNECTION USING A SLOW 'Y' BEND CONNECTION PIPE TO SURROUND TO BE TYPE Z

■ PROPOSED CARRIAGEWAY WORKS REFER TO 700 SERIES DRAWINGS

■ PROPOSED FOOTWAY WORKS REFER TO 700 SERIES DRAWINGS

■ PROPOSED TACTILE PAVING REFER TO 700 SERIES DRAWINGS

■ PROPOSED LANDSCAPING WORKS REFER TO 700 SERIES DRAWINGS

B ■ PROPOSED GLASDON ENSIGN BOLLARD WITH ASSOCIATED 955 SIGN WITH 2x20mm RED/WHITE RETROREFLECTIVE BANDS

N ■ PROPOSED NAL RETENTION SOCKET

CH ■ PROPOSED NAL STAKKA BOX REFER TO TRAFFIC SIGNAL DRAWINGS FOR DETAILS

RS ■ PROPOSED TRAFFIC SIGN REFER TO 1200 SERIES DRAWINGS

NOTES

THIS DRAWING IS TO BE READ IN CONJUNCTION WITH DRAWINGS:

- SBC/TH/MP/00532/P3/200/01 TO 05
- SBC/TH/MP/00532/P3/700/01 TO 05
- SBC/TH/MP/00532/P3/1100/01 TO 05
- SBC/TH/MP/00532/P3/1200/01 TO 05

C1	OM	RB	CONSTRUCTION ISSUE	19.09.25
REV	DRN	CHKD		DATE

Slough
Borough Council

Place Operations

Observatory House,
25 Windsor Road,
Slough, SL1 2EJ

Based on the Ordnance Survey map with the permission of the Controller of Her Majesty's Stationery Office. © Crown copyright and database. Licence No. 100019446.

Title
**BATH ROAD (A4)
CYCLEWAY PHASE 3
GENERAL ARRANGEMENT
SHEET 1 OF 5**

Scale 1:500	Date 30.06.24
Drawn OM	Checked RB

Drg. No. SBC/TH/MP/00532/P3/100/01