


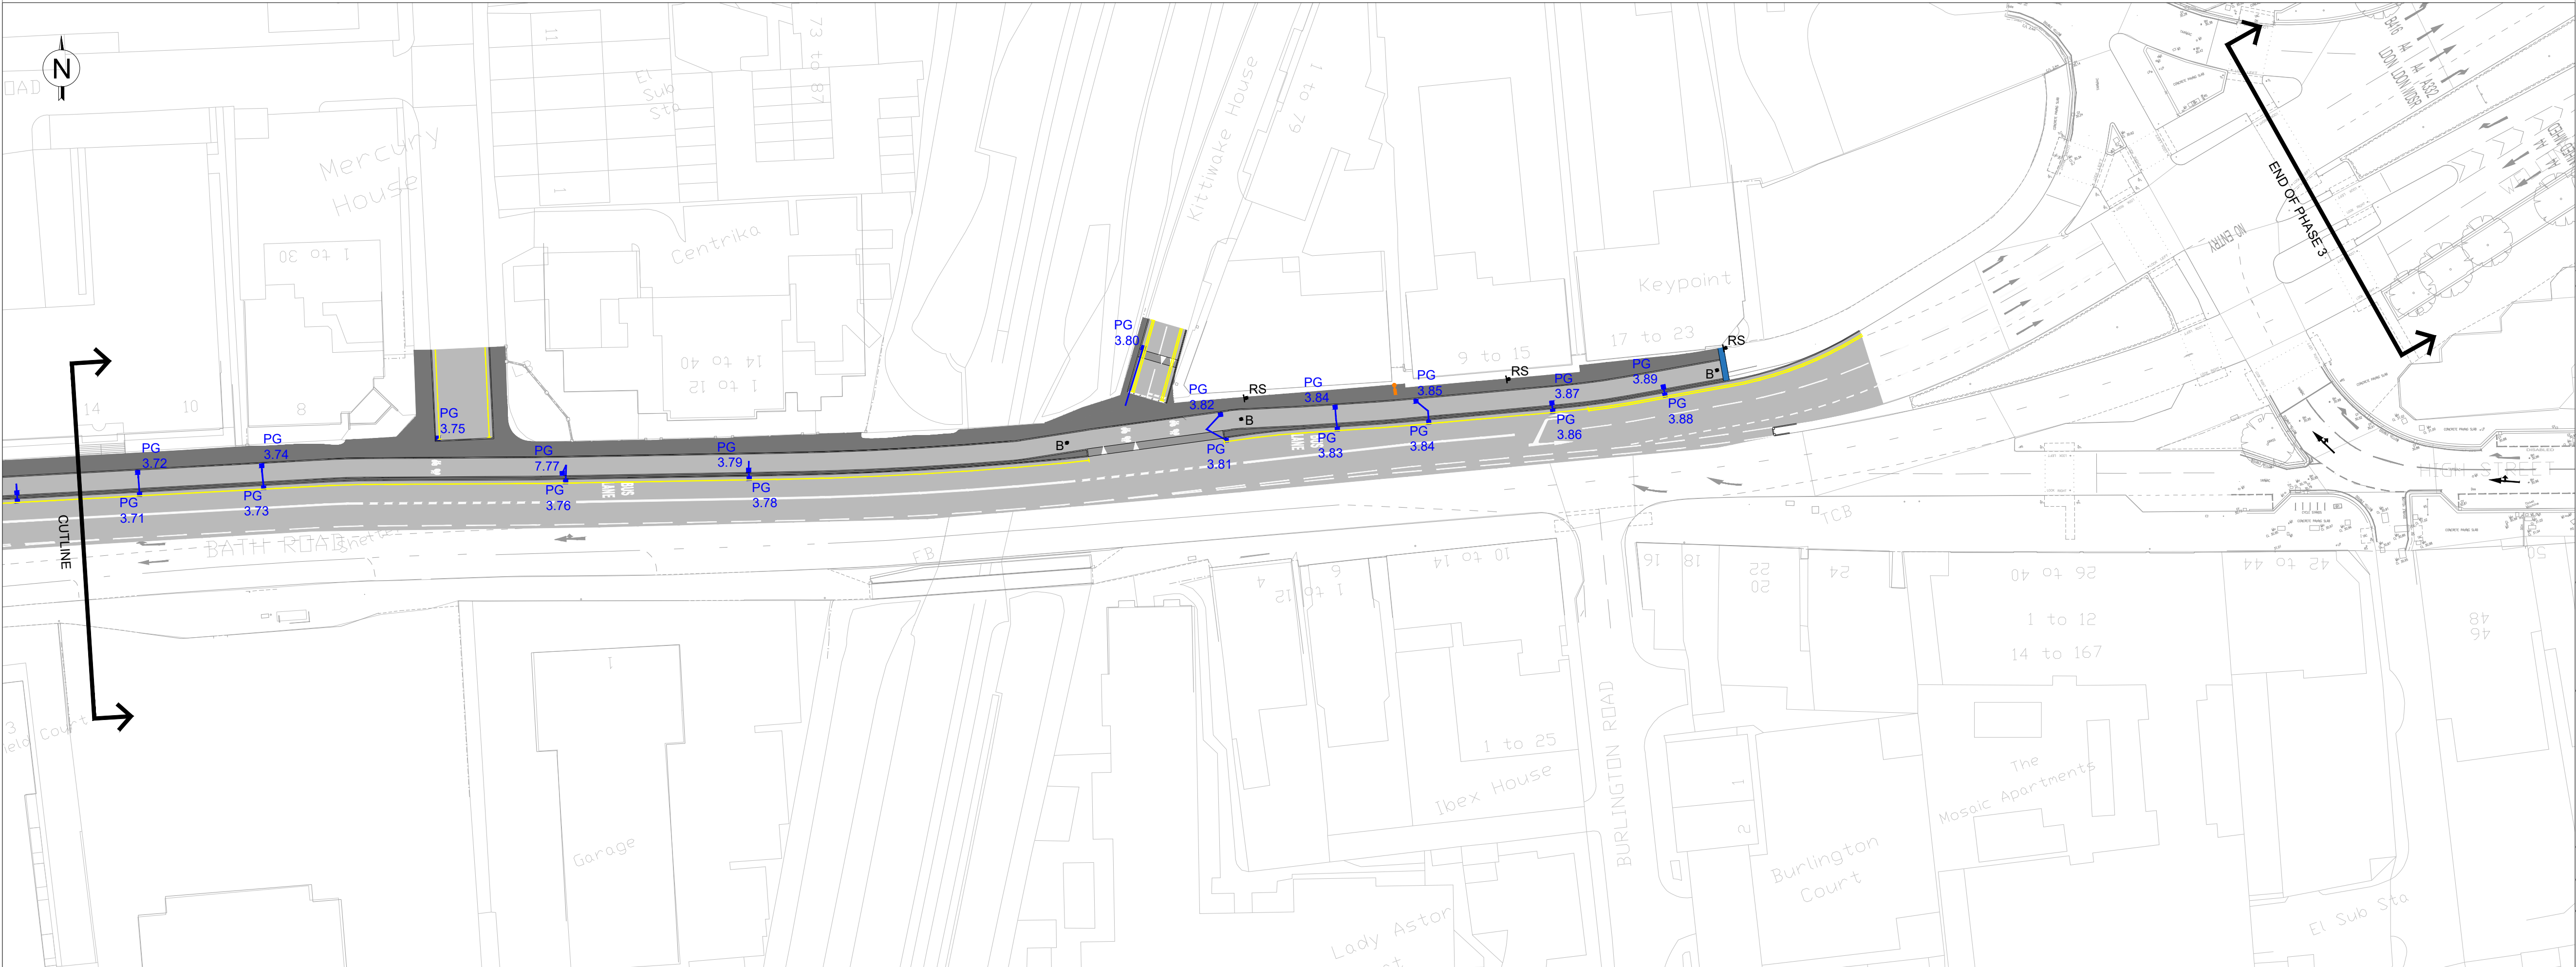

KEY

PROPOSED ALIGNMENT REFER TO 1100 SERIES DRAWINGS

PROPOSED ROAD GULLY WITH D400 COVER AND FRAME

PROPOSED 150mm DRAINAGE PIPE TO CONNECT INTO EXISTING GULLY CONNECTION USING A SLOW 'Y' BEND CONNECTION PIPE TO SURROUND TO BE TYPE Z

PROPOSED CARRIAGEWAY WORKS REFER TO 700 SERIES DRAWINGS

PROPOSED FOOTWAY WORKS REFER TO 700 SERIES DRAWINGS

PROPOSED TACTILE PAVING REFER TO 700 SERIES DRAWINGS

PROPOSED GLASDON ENSIGN BOLLARD WITH ASSOCIATED 955 SIGN WITH 2x20mm RED/WHITE RETROREFLECTIVE BANDS

PROPOSED NAL RETENTION SOCKET

PROPOSED NAL STAKKA BOX REFER TO TRAFFIC SIGNAL DRAWINGS FOR DETAILS

PROPOSED TRAFFIC SIGN REFER TO 1200 SERIES DRAWINGS

NOTES

THIS DRAWING IS TO BE READ IN CONJUNCTION WITH DRAWINGS:

- SBC/TH/MP/00532/P3/200/01 TO 05
- SBC/TH/MP/00532/P3/700/01 TO 05
- SBC/TH/MP/00532/P3/1100/01 TO 05
- SBC/TH/MP/00532/P3/1200/01 TO 05

C1	OM	RB	CONSTRUCTION ISSUE	19.09.25
REV	DRN	CHKD	DATE	

www.slough.gov.uk

Slough

Borough Council

Place Operations

Observatory House,
25 Windsor Road,
Slough, SL1 2EJ

Based on the Ordnance Survey map with the permission of the Controller of Her Majesty's Stationery Office. © Crown copyright and database. Licence No. 100019446.

Title
BATH ROAD (A4)
CYCLEWAY PHASE 3
GENERAL ARRANGEMENT
SHEET 2 OF 5

Scale 1:500

Date 30.06.2024

Drawn OM

Checked RB

Drg. No. SBC/TH/MP/00532/P3/100/02