


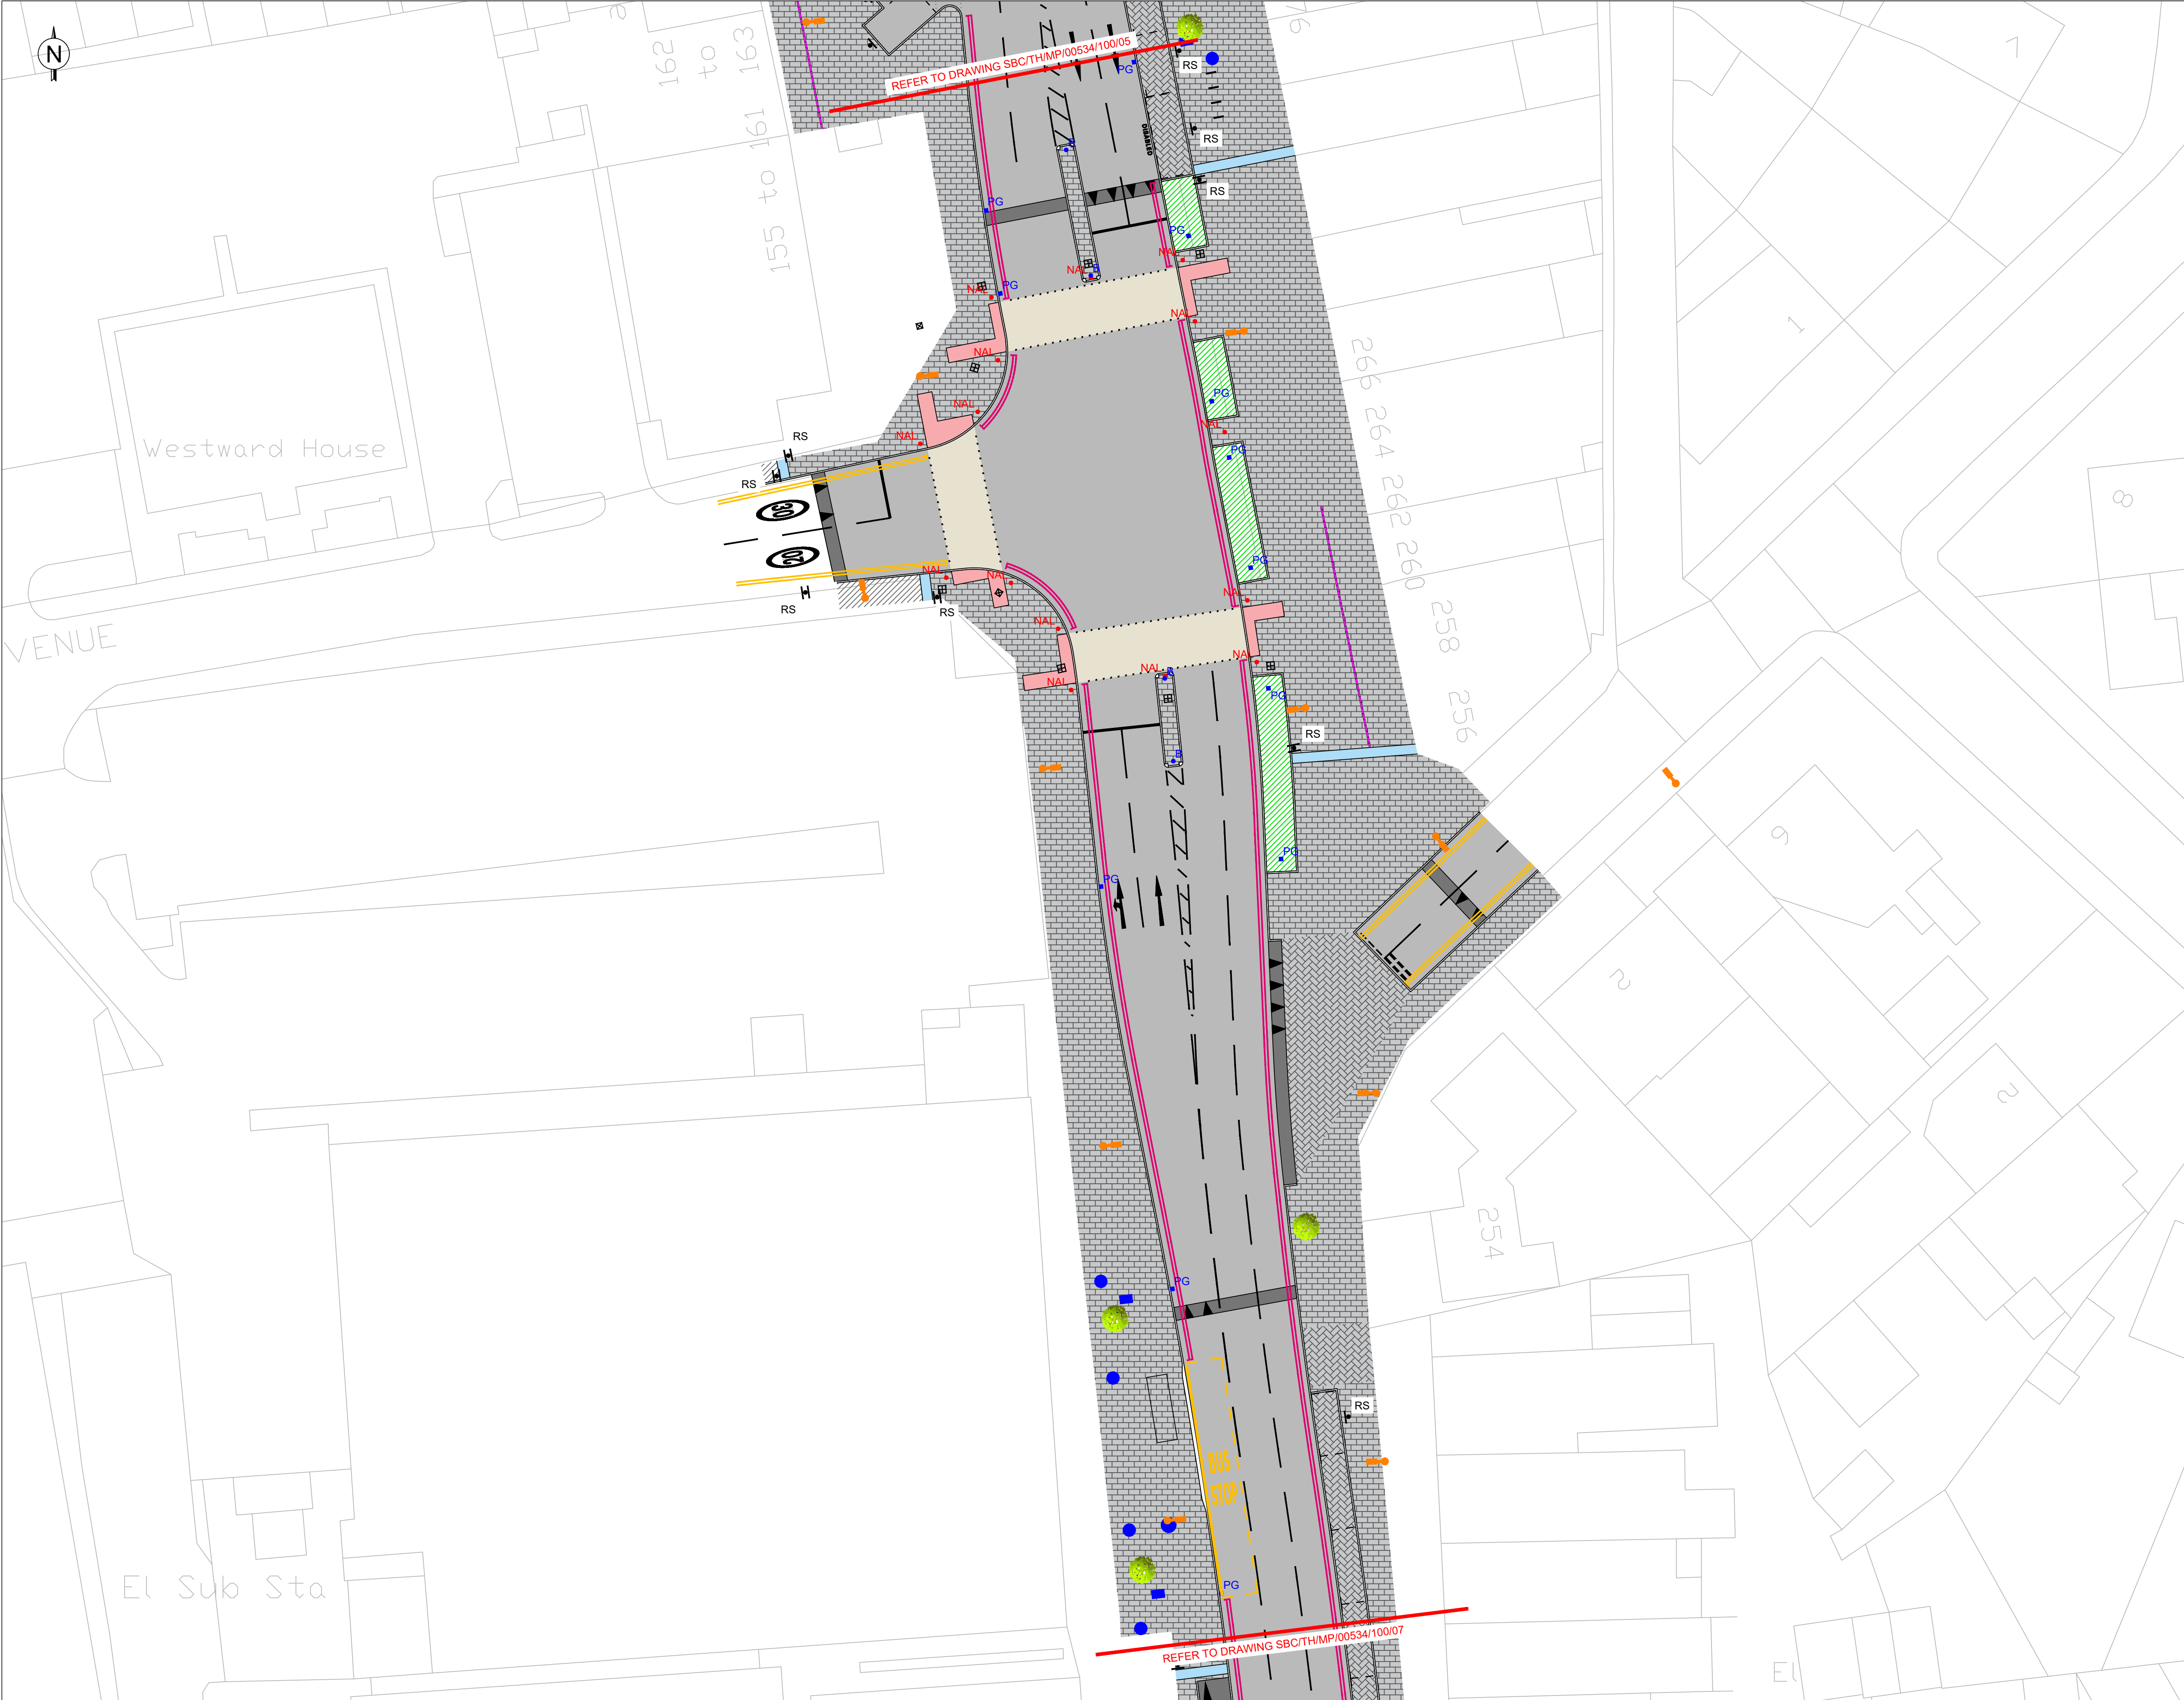

KEY

- PROPOSED ALIGNMENT
- PROPOSED CARRIAGEWAY WORKS REFER TO PAVEMENT DRAWINGS FOR DETAILS
- PROPOSED FOOTWAY WORKS REFER TO PAVEMENT DRAWINGS FOR DETAILS
- PROPOSED FOOTWAY WORKS REFER TO FOOTWAY DRAWINGS FOR DETAILS
- PROPOSED FOOTWAY WORKS REFER TO FOOTWAY DRAWINGS FOR DETAILS
- PROPOSED TACTILE PAVING WORKS REFER FOOTWAY DRAWINGS FOR DETAILS
- PROPOSED CYCLEWAY TACTILE & DEMARCATION PAVING WORKS REFER TO FOOTWAY DRAWINGS FOR DETAIL
- PROPOSED RAMP WORKS REFER TO CARRIAGEWAY FINISHES DRAWING
- PROPOSED LANDSCAPING/RAIN GARDEN REFER TO DRAINAGE DRAWINGS
- PG PROPOSED GULLY AND ASSOCIATED PIPE WORK REFER TO DRAINAGE DRAWINGS
- NAL PROPOSED NAL RETENTION SOCKET RS115 REFER TO SIGNAL DRAWINGS
- PROPOSED NAL STAKKA BOX CHAMBER REFER TO SIGNAL DRAWINGS
- PROPOSED LIGHTING COLUMN REFER TO STREET LIGHTING DRAWINGS
- B PROPOSED BOLLARD REFER TO DRAWINGS TO SIGNAGE DRAWINGS
- RS PROPOSED ROAD SIGN REFER TO SIGNAGE DRAWINGS
- PROPOSED SHEFFIELD CYCLE STAND REFER TO STREET FURNITURE DRAWING
- PROPOSED MANHOLE REFER TO DRAINAGE DRAWINGS
- PROPOSED DRAINAGE CHANNEL REFER TO DRAINAGE DRAWINGS
- PROPOSED TREE REFER TO PLANTING SCHEDULE

NOTES

REFER TO SIGNAGE DRAWINGS FOR ROAD MARKING REQUIREMENTS

REFER TO TRAFFIC SINGAL DRAWINGS FOR TRAFFIC SIGNAL REQUIREMENTS

C1	CH	OW		CONSTRUCTION ISSUE	20/08/25
REV	DRN	CHKD			DATE



www.slough.gov.uk

Slough

Borough Council

Place Operations

Observatory House,
25 Windsor Road,
Slough, SL1 2EJ

Based on the Ordnance Survey map with the permission of the Controller of Her Majesty's Stationery Office. © Crown copyright and database. Licence No.100019446.

Title

DESTINATION FARNHAM ROAD
GENERAL ARRANGEMENT
SHEET 6 OF 15

Scale 1:250

Date AUG'25

Drawn OM

CheckedRB

Drg. No.SBC/TH/MP/00534/100/06