


**MAP REFERRED TO IN THE SLOUGH BOROUGH COUNCIL  
(TOWER AND ASHBOURNE) COMPULSORY PURCHASE ORDER 2020**

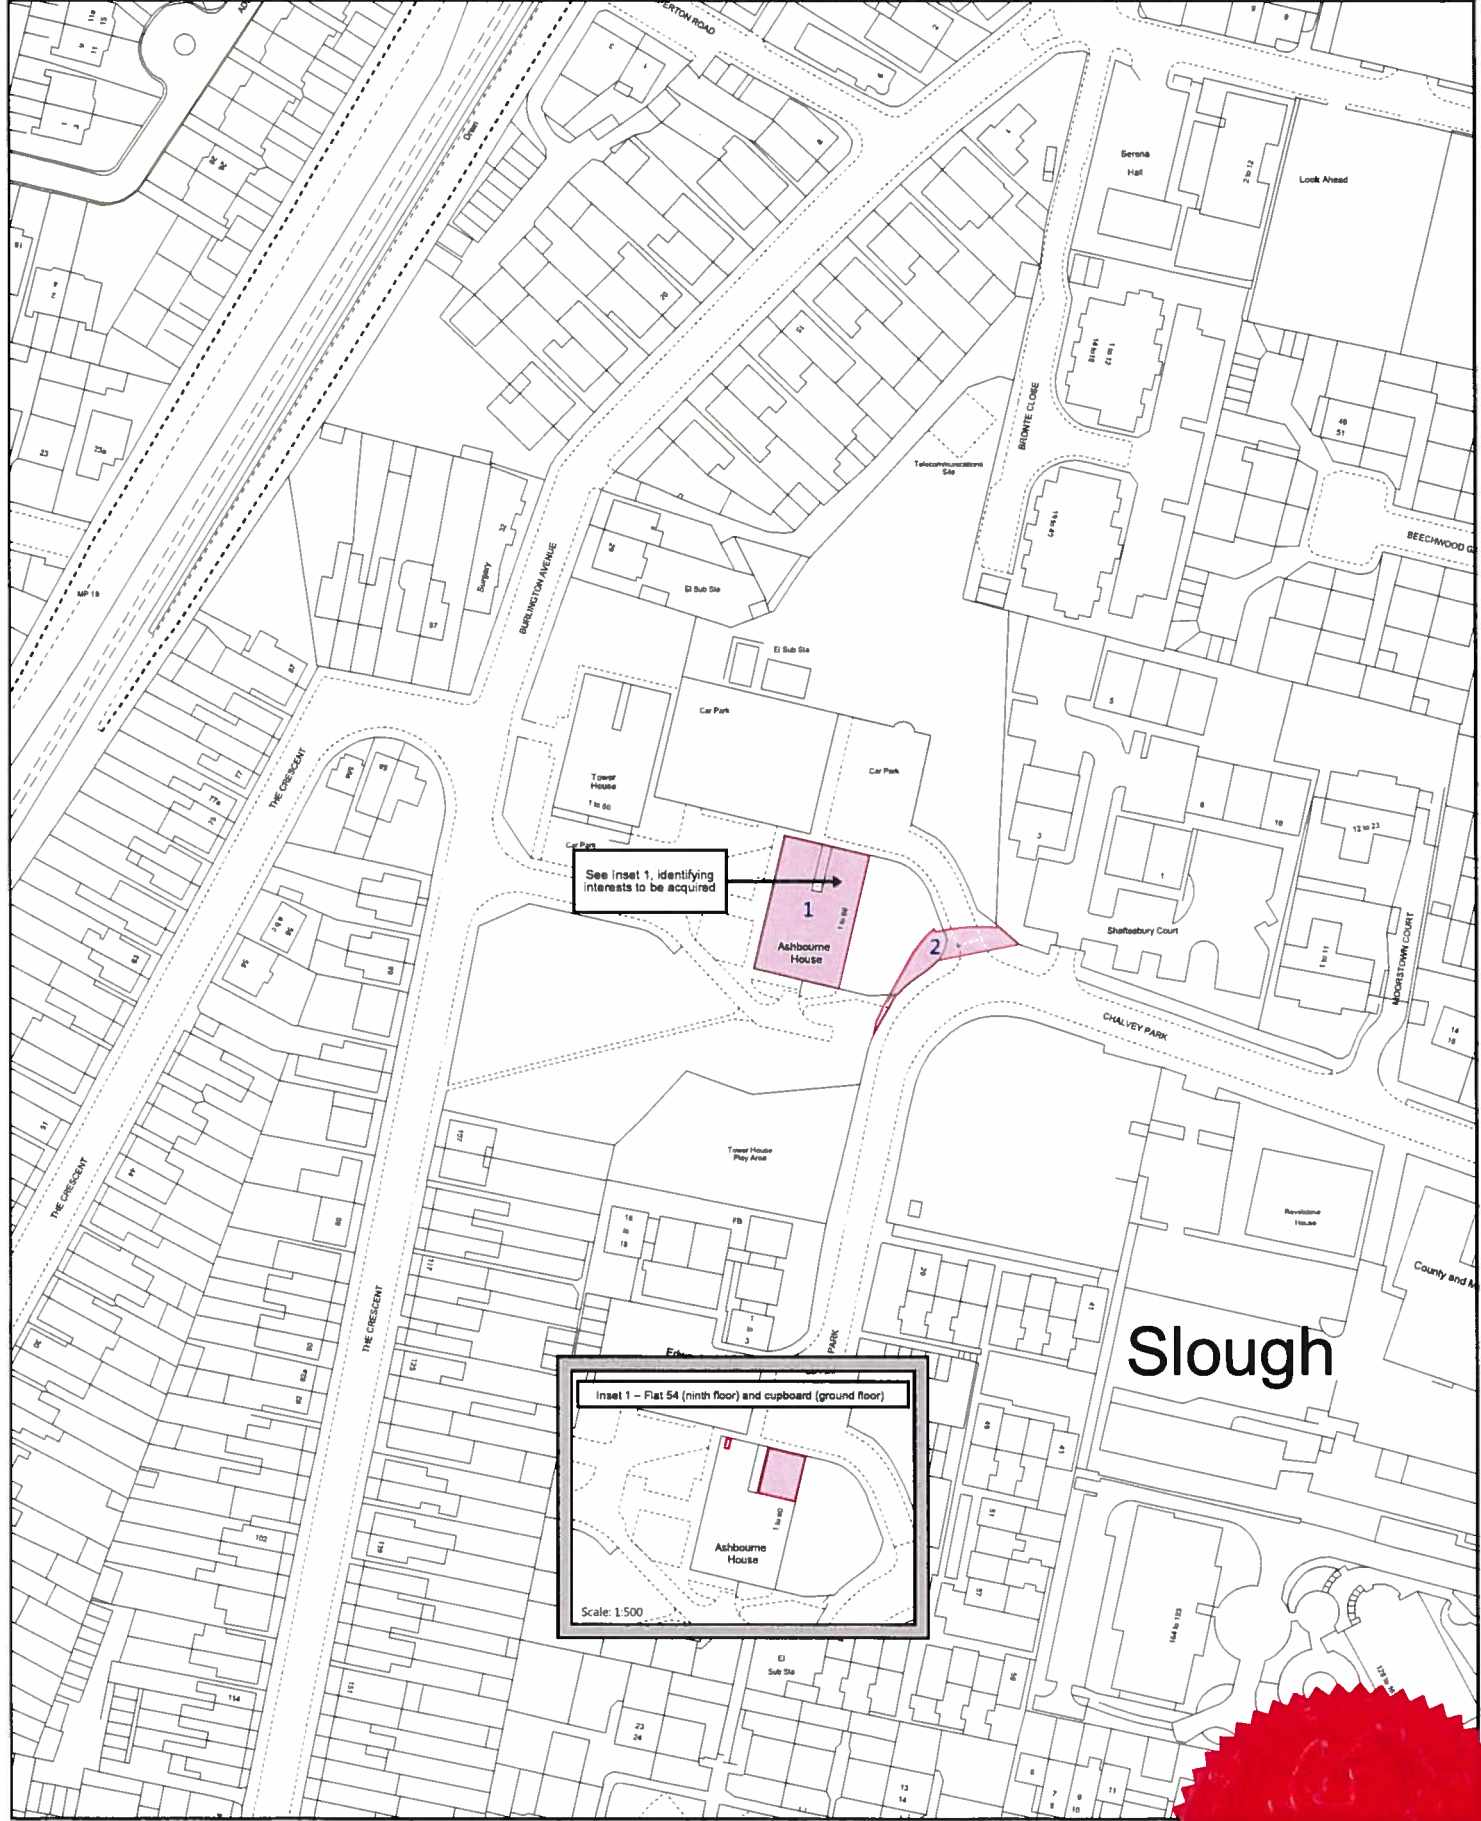

Key

Land to be Acquired

↑  
N


Version Number	V8.0	Scale	1 500 @A1
Date	10/01/2020	Sheet No	1 of 1



**LRS**

THE COMMON SEAL OF SLOUGH BOROUGH COUNCIL WAS  
HEREUNTO AFFIXED IN THE PRESENCE OF

*[Signature]*  
 (AUTHORISED SIGNATORY) OFFICER  
 DATED THIS 19 DAY OF February 2020

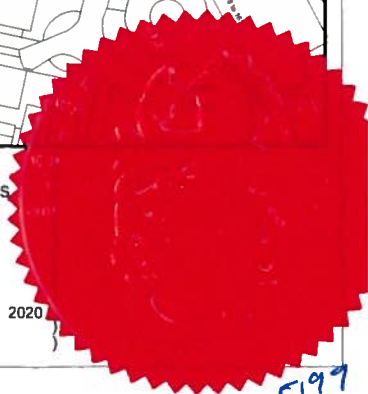

This map is based upon Ordnance Survey material with the permission of Ordnance Survey on behalf of the Controller of Her Majesty's Stationery Office. Crown copyright and database rights 2020. Ordnance Survey 100021873

Where appropriate the plot boundaries show the general boundary of the registered land. A dashed red shows the exact line of the boundaries. Measurements copied from this plan may not match measurements taken on the ground.

5199